


TYPE	Quantity	Shape	Formula	Detail	Calculation (Each Area in sqm.)
1	1	Rectangle	L X B	35.910	7.070
2	1	Rectangle	L X B	9.200	5.770
3	1	Rectangle	L X B	30.140	2.200
4	1	Rectangle	L X B	21.560	2.310
5	1	Rectangle	L X B	45.900	6.560
6	1	Rectangle	L X B	49.030	1.270
7	1	Rectangle	L X B	67.260	1.270
8	1	Rectangle	L X B	5.640	2.110
9	1	Rectangle	L X B	16.110	2.120
10	1	Rectangle	L X B	4.220	3.170
11	1	Rectangle	L X B	9.150	6.070
12	1	Rectangle	L X B	7.1500	1.5100
13	1	Rectangle	L X B	17.4200	1.0000
14	1	Rectangle	L X B	17.2700	2.7700
15	1	Rectangle	L X B	9.0000	2.1000
16	1	Rectangle	L X B	7.1500	1.5300
17	1	Rectangle	L X B	8.4200	1.3500
18	1	Rectangle	L X B	6.3200	4.6000
19	1	Rectangle	L X B	10.2500	2.0500
20	1	Rectangle	L X B	12.0100	1.0000
21	1	Rectangle	L X B	5.4800	2.0500
22	1	Rectangle	L X B	54.2300	1.2700
23	1	Rectangle	L X B	13.9700	2.0000
24	1	Rectangle	L X B	31.8900	2.0000
25	1	Rectangle	L X B	4.5000	1.5000
26	1	Rectangle	L X B	9.0000	1.5000
27	1	Rectangle	L X B	71.9800	1.2700
28	1	Rectangle	L X B	4.5000	1.2700
29	1	Rectangle	L X B	9.0000	1.2700
30	1	Rectangle	L X B	4.5000	1.3500
31	1	Rectangle	L X B	39.7500	1.2700
32	1	Rectangle	L X B	57.9300	1.2700
33	1	Rectangle	L X B	5.7700	4.5000
34	1	Rectangle	L X B	40.0000	2.2600
35	1	Rectangle	L X B	3.5400	2.4000
36	2	Rectangle	L X B	5.0700	2.3500
37	1	Rectangle	L X B	4.2200	2.0000
38	1	Rectangle	L X B	6.4800	2.8400
39	2	Rectangle	L X B	6.2500	2.4000
40	2	Rectangle	L X B	2.6500	2.6200
41	2	Rectangle	L X B	7.1000	4.1000
42	1	Rectangle	L X B	4.2500	2.5000
43	2	Rectangle	L X B	4.3500	1.8000
TOTAL					1900.7340

TYPE	Quantity	Shape	Formula	Detail	Calculation (Each Area in sqm.)
44	2	Rectangle	L X B	6.600	1.450
45	1	Rectangle	L X B	6.0200	2.9000
46	1	Rectangle	L X B	15.7800	1.0000
47	1	Rectangle	L X B	7.5100	2.0000
48	1	Rectangle	L X B	8.2000	2.1000
49	1	Rectangle	L X B	36.0700	7.9400
50	1	Rectangle	L X B	26.6500	15.8200
51	1	Rectangle	L X B	7.2000	4.2300
52	1	Rectangle	L X B	7.2000	2.7200
53	2	Rectangle	L X B	3.9800	3.5200
54	1	Rectangle	L X B	7.2000	4.1500
55	1	Rectangle	L X B	10.3000	3.2400
56	1	Rectangle	L X B	8.9500	4.3500
57	1	Rectangle	L X B	23.8600	1.6700
58	2	Rectangle	L X B	6.5100	2.0000
59	4	Rectangle	L X B	6.6000	1.4500
60	1	Rectangle	L X B	6.2000	5.8100
61	2	Rectangle	L X B	7.3800	2.5000
62	1	Rectangle	L X B	4.2500	0.9600
63	1	Rectangle	L X B	21.0200	2.5600
64	1	Rectangle	L X B	4.3500	1.8000
65	1	Rectangle	L X B	7.0800	2.5600
66	2	Rectangle	L X B	7.1000	3.3500
67	1	Rectangle	L X B	8.7000	4.3500
68	1	Rectangle	L X B	8.8500	7.1000
69	1	Rectangle	L X B	19.1500	1.4500
70	1	Rectangle	L X B	6.0000	1.4500
71	1	Rectangle	L X B	15.0700	1.0000
72	1	Rectangle	L X B	4.3000	1.4200
73	1	Rectangle	L X B	4.2500	0.9600
74	1	Rectangle	L X B	28.7500	8.7200
75	1	Rectangle	L X B	6.1600	2.3200
76	1	Rectangle	L X B	4.8900	4.8200
TOTAL					1722.9788

2ND PHASE

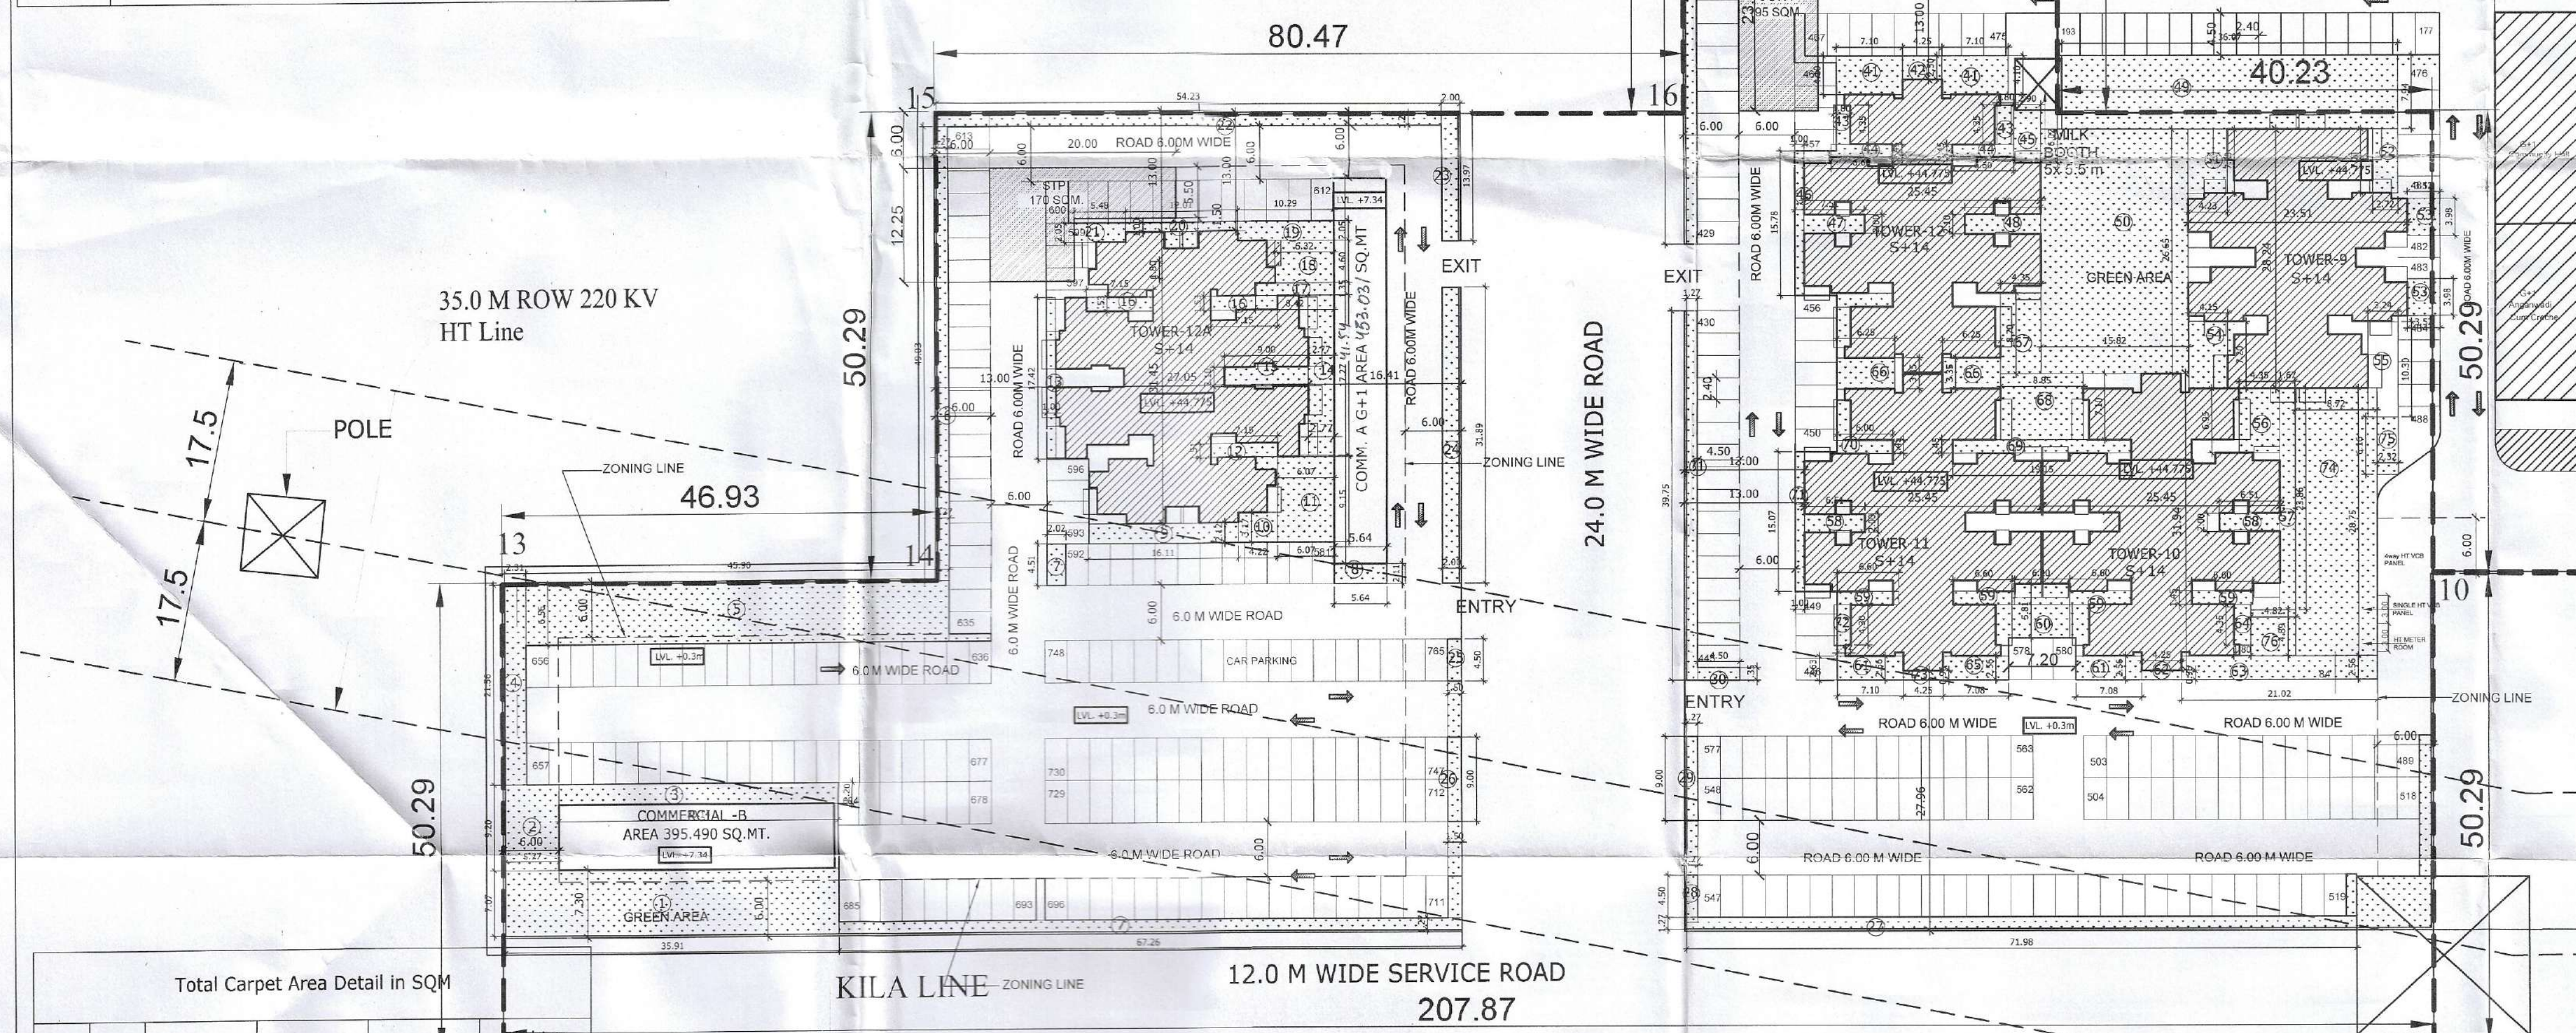

S.No.	Unit Type	Unit Carpet Area	No. of Unit	Total Area (SQM)
1	Type A	49.9715	32	1599.0880
2	Type A1	40.3169	16	645.0704
3	Type A2	40.6068	16	649.7088
4	Type B	52.229	56	2924.8240
5	Type B1	49.059	28	1373.6520
6	Type B2	50.693	28	1419.4040
7	Type C	45.6920	56	2558.7520
8	Type C1	45.656	56	2556.7360
9	Type D	52.7120	168	8855.6160
10	Type D1	51.963	168	8729.7840
11	Type E	59.559	56	3335.3040
12	Type E1	59.467	56	3330.1520
TOTAL				37978.0912

S.No.	Unit Type	Balcony Area (SQM)
1	Type A	9.275
2	Type A1	9.212
3	Type A2	9.212
4	Type B	4.1259
5	Type B1	7.9590
6	Type B2	4.9730
7	Type C	9.6370
8	Type C1	7.3140
9	Type D	7.8300
10	Type D1	6.2930
11	Type E	5.8700
12	Type E1	11.5280

Name	Location	Area (SQM)
Tower 8	Stilt	441.9170
Tower 9	Stilt	398.6330
Tower 10	Stilt	462.3810
Tower 11	Stilt	462.3810
Tower 12	Stilt	462.3810
Tower 12A	Stilt	531.8730
Tower 7	Terrace-Mumty/Machine Room	61.061
Tower 8-12, 12A	Terrace-Mumty/Machine Room (68.768X 6)	412.608
TOTAL		3233.2350

Name	Location	Area (SQM)
Tower 8	Stilt	441.9170
Tower 9	Stilt	398.6330
Tower 10	Stilt	462.3810
Tower 11	Stilt	462.3810
Tower 12	Stilt	462.3810
Tower 12A	Stilt	531.8730
TOTAL		2759.5660

Calculation for F.A.R

Floor	Type A,A1,A2 (2 BHK) Tower - 7 x 1 7 to 14 (SQM.)	Type B,B1,B2 (2 BHK) Tower - 8 x 1 5+14 (SQM.)	Type C,C1 (2 BHK) Tower - 9 x 1 5+13 (SQM.)	Type D,D1 (2 BHK) Tower - 10 x 1 5+14 (SQM.)	Type D,D1 (2 BHK) Tower - 11 x 1 5+14 (SQM.)	Type D,D1 (2 BHK) Tower - 12 x 1 5+14 (SQM.)	Type E,E1 (3 BHK) Tower - 12A x 1 5+14 (SQM.)	Total
Stilt Floor		59.454	59.454	59.454	59.454	59.454	59.454	356.7240
1st Floor		464.561 X 1	421.277 X 1	421.277	485.025 X 1	485.025	485.025 X 1	2895.4300
2nd Floor		464.561 X 1	421.277 X 1	421.277	485.025 X 1	485.025	485.025 X 1	2895.4300
3rd Floor		464.561 X 1	421.277 X 1	421.277	485.025 X 1	485.025	485.025 X 1	2895.4300
4th Floor		464.561 X 1	421.277 X 1	421.277	485.025 X 1	485.025	485.025 X 1	2895.4300
5th Floor		464.561 X 1	421.277 X 1	421.277	485.025 X 1	485.025	485.025 X 1	2895.4300
6th Floor		464.561 X 1	421.277 X 1	421.277	485.025 X 1	485.025	485.025 X 1	2895.4300
7th Floor	423.897 X 1	423.897	464.561 X 1	421.277	485.025 X 1	485.025	485.025 X 1	3319.3270
8th Floor	423.897 X 1	423.897	464.561 X 1	421.277	485.025 X 1	485.025	485.025 X 1	3319.3270
9th Floor	423.897 X 1	423.897	464.561 X 1	421.277	485.025 X 1	485.025	485.025 X 1	3319.3270
10th Floor	423.897 X 1	423.897	464.561 X 1	421.277	485.025 X 1	485.025	485.025 X 1	3319.3270
11th Floor	423.897 X 1	423.897	464.561 X 1	421.277	485.025 X 1	485.025	485.025 X 1	3319.3270
12th Floor	423.897 X 1	423.897	464.561 X 1	421.277	485.025 X 1	485.025	485.025 X 1	3319.3270
13th Floor	423.897 X 1	423.897	464.561 X 1	421.277	485.025 X 1	485.025	485.025 X 1	3319.3270
14th Floor	423.897 X 1	423.897	464.561 X 1	421.277	485.025 X 1	485.025	485.025 X 1	3319.3270
TOTAL	3391.176000	6563.308000	5957.332000	6849.804000	6849.804000	6849.804000	7822.692000	44283.9200

Floor	Tower 7		Tower 8		Tower 9		Tower 10		Tower 11		Tower 12		Tower 12A		Total
Floor	A	A1	A2	B	B1	B2	C	C1	D	D1	D	D1	E	E1	
1st Floor				4	2	2	4	4	4	4	4	4	4	4	48
2ndFloor				4	2	2	4	4	4	4	4	4	4	4	48
3rdFloor				4	2	2	4	4	4	4	4	4	4	4	48
4thFloor				4	2	2	4	4	4	4	4	4	4	4	48
5thFloor				4	2	2	4	4	4	4	4	4	4	4	48
6thFloor				4	2	2	4	4	4	4	4	4	4	4	48
7thFloor	4	2	2	4	2	2	4	4	4	4	4	4	4	4	56
8thFloor	4	2	2	4	2	2	4	4	4	4	4	4	4	4	56
9thFloor	4	2	2	4	2	2	4	4	4	4	4	4	4	4	56
10thFloor	4	2	2	4	2	2	4	4	4	4	4	4	4	4	56
11thFloor	4	2	2	4	2	2	4	4	4	4	4	4	4	4	56
12thFloor	4	2	2	4	2	2	4	4	4	4	4	4	4	4	56
13thFloor	4	2	2	4	2	2	4	4	4	4	4	4	4	4	56
14thFloor	4	2	2	4	2	2	4	4	4	4	4	4	4	4	56
Total	32	16	16	56	28	28	56	56	56	56	56	56	56	56	736

S.No.	Name	Ground Coverage each tower	No. of Tower	Area (SQM)
1	Tower 8	501.3710	1	501.3710
2	Tower 9	458.0870	1	458.0870
3	Tower 10 to 12	521.8350	3	1565.5050
6	Tower 12A	591.3270	1	591.3270
8	Commercial A	234.286	1	234.286
8	Commercial B	207.9000	1	207.9000
9	Angadwadi	0	-	-
TOTAL				3588.476

- NOTES
1. READ THIS DRAWING ALONG WITH OTHER ARCHITECTURAL DRAWINGS.
 2. IN CASE OF ANY DISCREPANCY IN THE DRAWING OR DIFFICULTY AT THE SITE, ARCHITECT'S OFFICE SHOULD BE REFERRED TO IMMEDIATELY.
 3. THE DRAWING SHOULD NOT BE SCALED, ONLY WRITTEN DIMENSIONS TO BE FOLLOWED.
 4. THIS DRAWING IS PROPERTY OF GENESIS AND SHOULD NOT BE REPRODUCED WITHOUT THEIR WRITTEN PERMISSION.
 5. MAIN COL. AS SHOWN AS: ■
 6. STILTED LVL +450
 7. INTERNAL SITE ROAD LVL +300 FOR NGL.
- RAIN WATER HARVESTING SYSTEM WILL BE PROVIDED AT SITE AS PER PREVAILING GOVERNMENT NORMS.
 - SOLAR WATER HEATING SYSTEM WILL BE PROVIDED AT SITE AS PER PREVAILING GOVERNMENT NORMS.
 - RESPONSIBILITY OF STRUCTURE STABILITY OF ENTIRE BUILDING BLOCKS WITH RESPECT TO EARTH QUAKE POINT OF VIEW AND OTHER NATURAL CALAMITIES SHALL BE OF STRUCTURAL ENGINEER.

PROJECT TITLE
PROPOSED AFFORDABLE HOUSING SCHEME FOR M/S. AGRASAIN SPACES LLP IN REVENUE ESTATE OF VILLAGE MUJERI, MEASURING 5.08 ACRES (PHASE - 2), SECTOR-70, TEHSIL BALLABGARH, FARIDABAD.

DRAWING TITLE
SITE PLAN - 2ND PHASE

Date: 28-06-2018 Scale: 1:500
Sheet. No. 02

For AGRASAIN SPACES LLP
Authorised Signatory Owner's Sign

GENESIS
SCF-7, 2nd Floor,
Sector-14 Market, Faridabad
ARCHITECT
ANURAG KAPOOR
CA/98/23888 Architect's Sign


ARCHITECTS
Ar. Anurag Kapoor
CA/98/23888
Ar. Ritu Kapoor
CA/99/24290
ARCHITECTS, INTERIORS, LANDSCAPING & EXHIBITIONS.
STUDIO : SCF 7, SECOND FLOOR, SEC 14 MKT. FARIDABAD, PHONE 0129 - 4109687

PRODUCED BY AN AUTODESK EDUCATIONAL PRODUCT

SEWERAGE LEGENDS	
SYMBOL	DESCRIPTION
MH	MANHOLE 900X800
MH	CIRCULAR MANHOLE
—	SEWER LINE
G.L.	GROUND LEVEL
I.L.	INVERT LEVEL
C.L.	CONNECTING LEVEL

WATER SUPPLY LEGENDS	
SYMBOL	DESCRIPTION
CWS	COLD WATER SUPPLY
—	GARDEN WATER SUPPLY LINE
GH	GARDEN HYDRANT
YH	YARD HYDRANT
—	BORE WELL SUPPLY LINE
—	MUNICIPAL SUPPLY MAIN LINE

DRAINAGE LEGENDS	
SYMBOL	DESCRIPTION
DMH	DRAINAGE MANHOLE
CB	CATCH BASIN 450X450
—	DRAINAGE LINE
G.L.	GROUND LEVEL
I.L.	INVERT LEVEL
C.L.	CONNECTING LEVEL

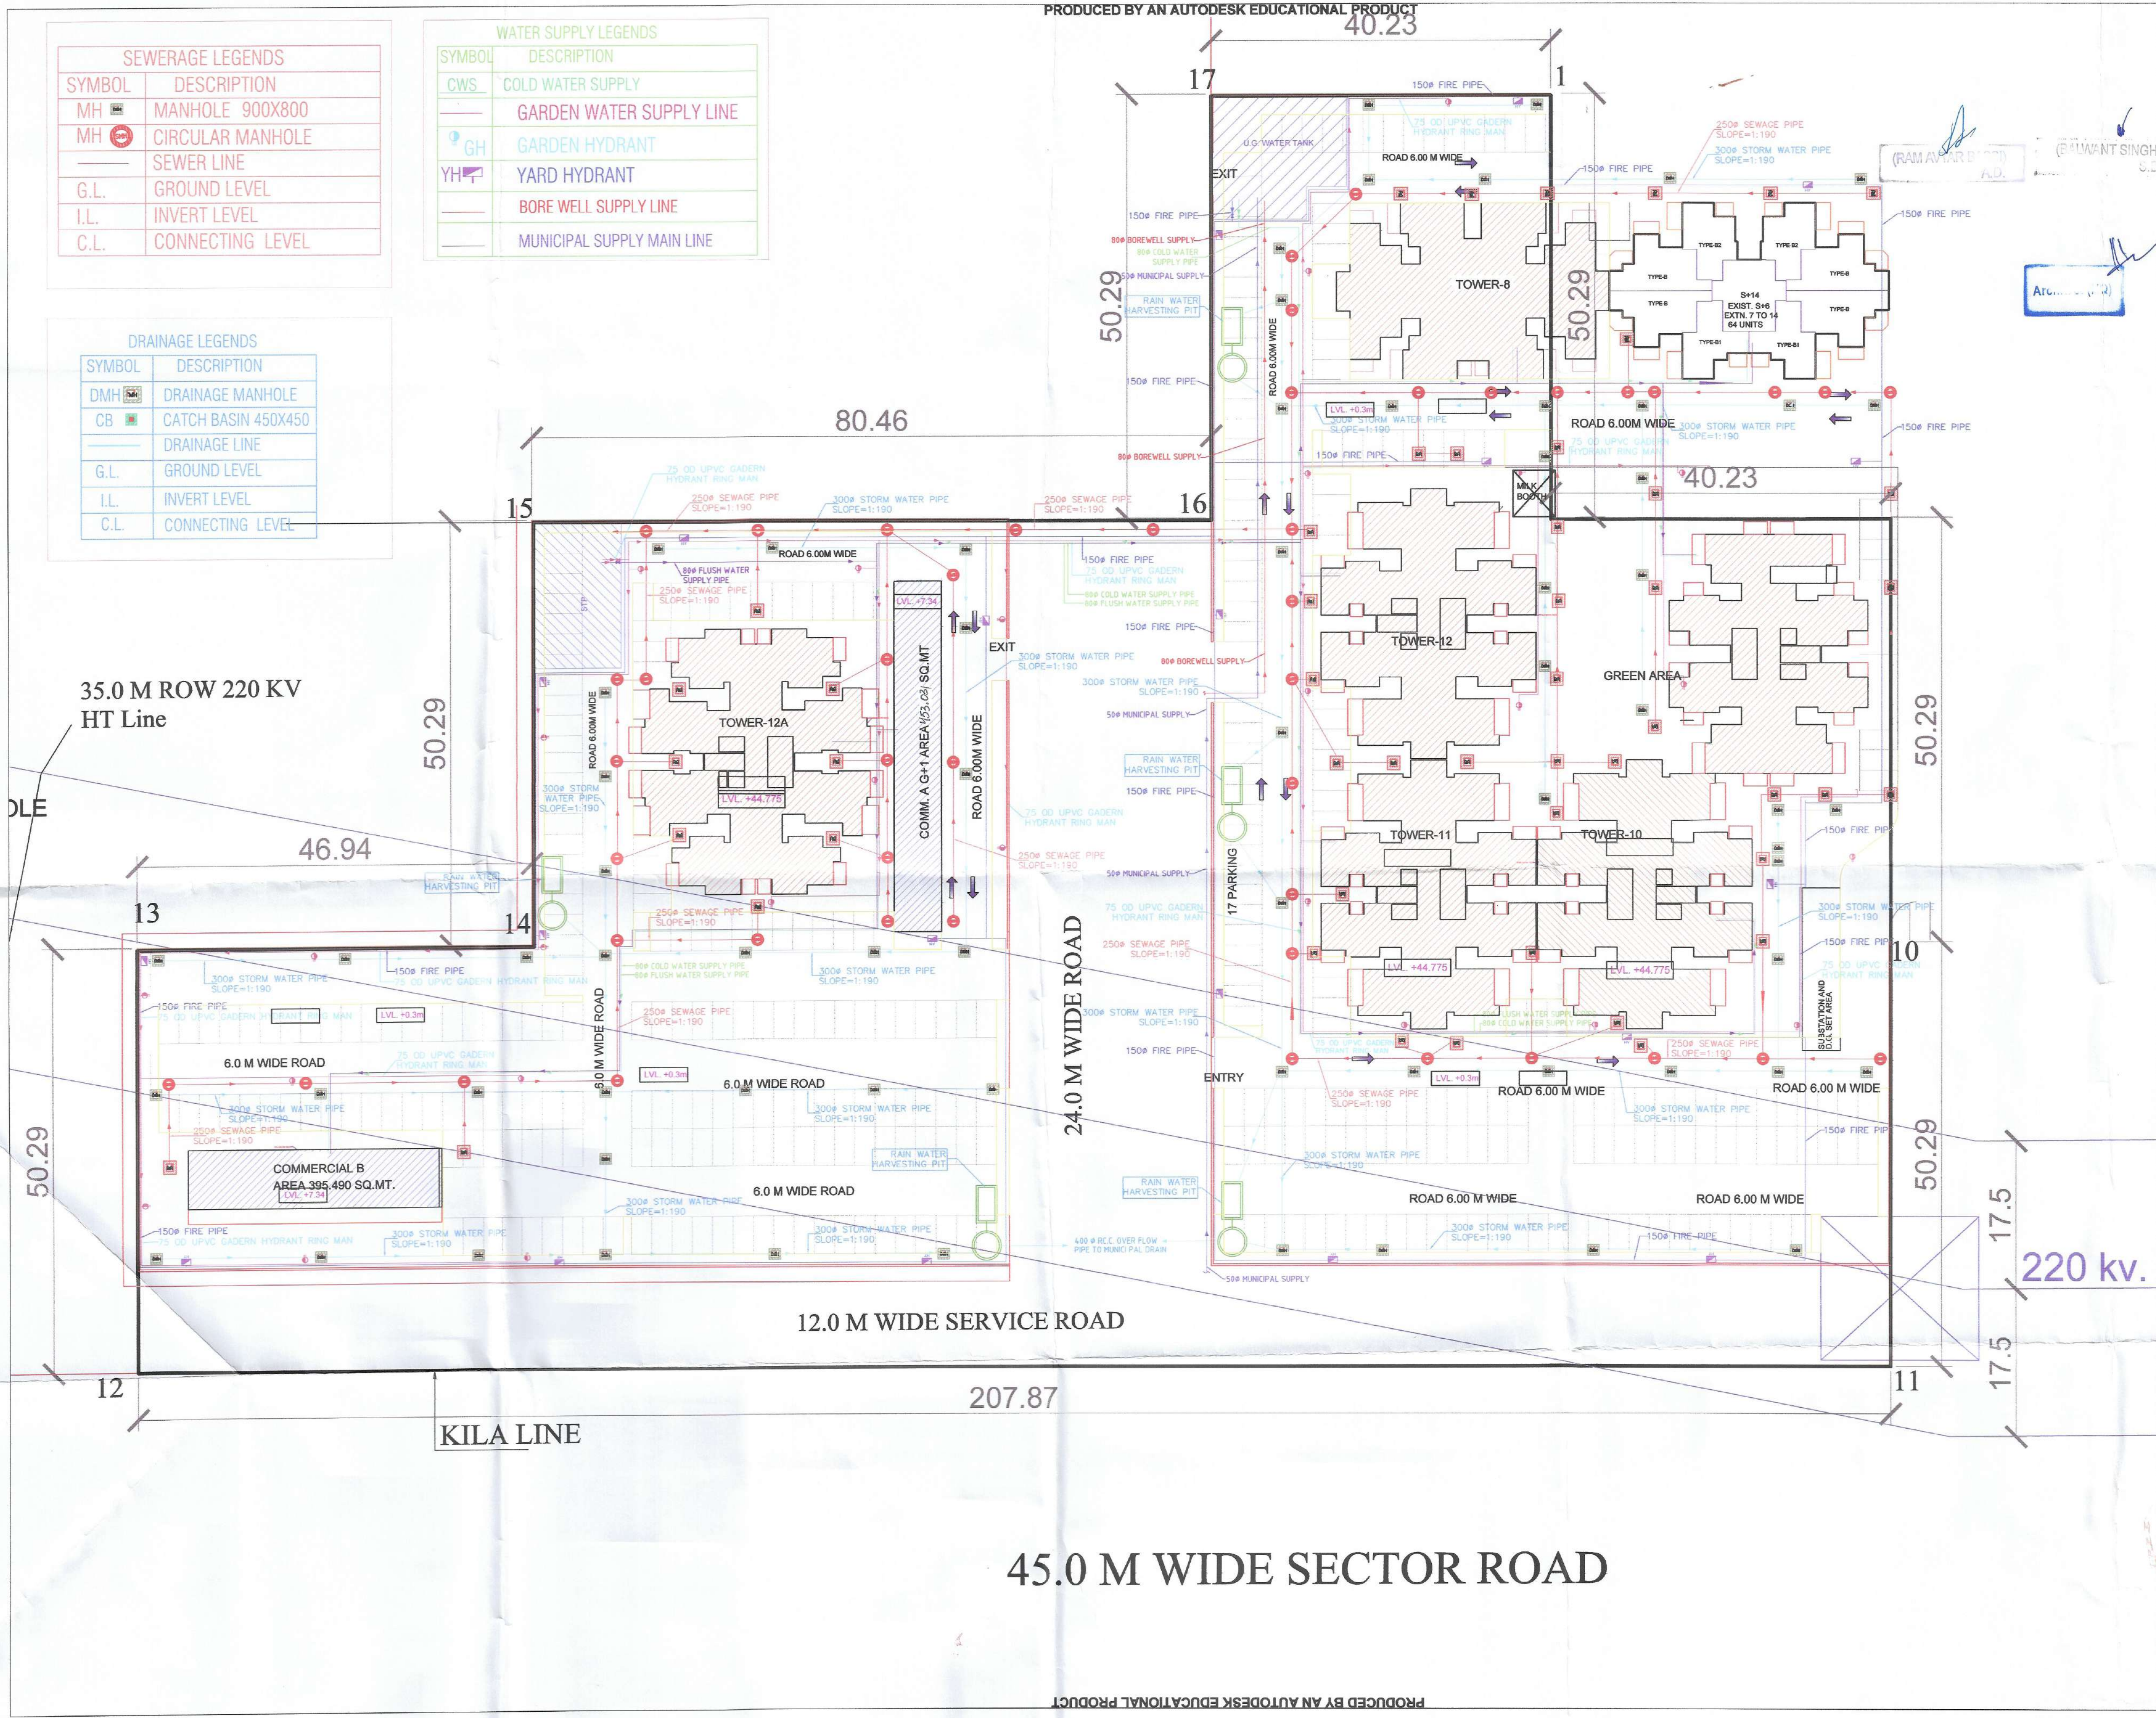

A.D.F.O. (P.C.)
DFS PKL
Member B.P.C.

S.T.P. (H.O.)
Member Secretary
B.P.C.

S.T.P. (F)
Member
B.P.C.

C.T.P. (H.O.)
Chairman
B.P.C.

Checked and found ok for Public Health
(Internal) Services only subject to comments in
in forwarding letter No. 22/140/.....DV.....

Superintending Engineer (H.O.)
H.O.P., Faridabad

- NOTES
1. READ THIS DRAWING ALONG WITH OTHER ARCHITECTURAL DRAWINGS.
 2. IN CASE OF ANY DISCREPANCY IN THE DRAWING OR DIFFICULTY AT THE SITE, ARCHITECT'S OFFICE SHOULD BE REFERRED TO IMMEDIATELY.
 3. THE DRAWING SHOULD NOT BE SCALED, ONLY WRITTEN DIMENSIONS TO BE FOLLOWED.
 4. THIS DRAWING IS PROPERTY OF GENESIS AND SHOULD NOT BE REPRODUCED WITHOUT THEIR WRITTEN PERMISSION.
 5. MAIN COL. AS SHOWN AS 200.
 6. STILTED LVL. +450
 7. INTERNAL SITE ROAD LVL. +300 FOR NGL.

- RAIN WATER HARVESTING SYSTEM WILL BE PROVIDED AT SITE AS PER PREVAILING GOVERNMENT NORMS.
- SOLAR WATER HEATING SYSTEM WILL BE PROVIDED AT SITE AS PER PREVAILING GOVERNMENT NORMS.
- RESPONSIBILITY OF STRUCTURE STABILITY OF ENTIRE BUILDING BLOCKS WITH RESPECT TO EARTH QUAKE POINT OF VIEW AND OTHER NATURAL CALAMITIES SHALL BE OF STRUCTURAL ENGINEER.

PROJECT TITLE
PROPOSED AFFORDABLE HOUSING SCHEME FOR M/S. AGRASAIN SPACES LLP IN REVENUE ESTATE OF VILLAGE MUJERI, MEASURING 5.08 ACRES (PHASE - 2), SECTOR-70, TEHSIL BALLABGARH, FARIDABAD.

DRAWING TITLE
COMBINED SERVICES

Date	28-06-2018	Scale	1:400	N
Sheet No.	03			

For AGRASAIN SPACES LLP

Authorised Signatory
Owner's Sign

Ar. Anurag Kapoor
CA/98/23888

Ar. Ritu Kapoor
CA/99/24290

Ar. Anurag Kapoor
CA/98/23888

ARCHITECTS
Ar. Anurag Kapoor
CA/98/23888

Ar. Ritu Kapoor
CA/99/24290

Ar. Anurag Kapoor
CA/98/23888

ARCHITECTS, INTERIORS, LANDSCAPING & EXHIBITIONS.
STUDIO : SCF 7, SECOND FLOOR, SEC 14 MKT. FARIDABAD, PHONE 0129 - 4109687

PRODUCED BY AN AUTODESK EDUCATIONAL PRODUCT

PRODUCED BY AN AUTODESK EDUCATIONAL PRODUCT

TOTAL PARKING AREA & CARS PROVIDED			
Location	Area (SQM)	Per Car Area	Car Provided
Open Parking Area	8312.8709	23 SQ.M	374
TOTAL			374

PARKING CALCULATION						
Type	Quantity	Shape	Formula	Detail		Calculation (Each Area in sqm.)
1	1	Rectangle	LXB	65.760	15.000	986.4000
2	1	Rectangle	LXB	99.3600	15.0000	1490.4000
3	1	Rectangle	LXB	48.9600	6.0000	293.7600
4	1	Rectangle	LXB	54.8000	4.5000	246.6000
5	1	Rectangle	LXB	43.5900	6.0000	261.5400
6	1	Rectangle	LXB	9.1500	4.5000	41.1750
7	1	Rectangle	LXB	7.2000	4.5000	32.4000
8	1	Rectangle	LXB	36.8200	6.0000	220.9200
9	1	Rectangle	LXB	30.8200	4.5000	138.6900
10	1	Rectangle	LXB	5.6400	4.4900	25.3236
11	1	Rectangle	LXB	49.5900	6.0000	297.5400
12	1	Rectangle	LXB	69.6000	4.5000	313.2000
13	1	Rectangle	LXB	78.7300	6.0000	472.3800
14	1	Rectangle	LXB	77.4600	9.0000	697.1400
15	1	Rectangle	LXB	80.2400	6.0000	481.4400
16	1	Rectangle	LXB	7.2000	4.5000	32.4000
17	1	Rectangle	LXB	9.5100	4.5000	42.7950
18	1	Rectangle	LXB	109.3800	6.0000	656.2800
19	1	Rectangle	LXB	103.5300	4.5000	465.8850
20	1	Rectangle	LXB	16.8000	4.5000	75.6000
21	1	Rectangle	LXB	9.6000	4.5000	43.2000
22	1	Rectangle	LXB	21.6000	4.5000	97.2000
23	1	Rectangle	LXB	7.2	4.5000	32.4000
24	1	Rectangle	LXB	7.2	4.5000	32.4000
25	1	Rectangle	LXB	28.2500	10.5000	296.6250
26	1	Rectangle	LXB	14.4	3.67	52.8480
27	1	Rectangle	LXB	3.68	4.8	17.6640
28	1	Rectangle	LXB	12	3.68	44.1600
29	0.5	Rectangle	LXB	5.77	5.75	16.5888
30	1	Rectangle	LXB	18.78	5.77	108.3606
31	1	Rectangle	LXB	28.8	4.52	130.1760
32	1	Rectangle	LXB	28.23	6	169.3800
TOTAL						8312.8709

RAJWANT SINGH
S.D.

S.T.P. (HQ)
Member Secretary
B.P.C.

S.T.P. (F)
Secretary
B.P.C.

C.T.P. (Hr.)
Chairman
B.P.C.

Architect (HQ)

A.D.F.O. (HQ)
DFS PKL
Member B.P.C.

- NOTES
1. READ THIS DRAWING ALONG WITH OTHER ARCHITECTURAL DRAWINGS.

2. IN CASE OF ANY DISCREPANCY IN THE DRAWING OR DIFFICULTY AT THE SITE, ARCHITECT'S OFFICE SHOULD BE REFERRED TO IMMEDIATELY.

3. THE DRAWING SHOULD NOT BE SCALED, ONLY WRITTEN DIMENSIONS TO BE FOLLOWED.

4. THIS DRAWING IS PROPERTY OF GENESIS AND SHOULD NOT BE REPRODUCED WITHOUT THEIR WRITTEN PERMISSION.

5. MAIN COL. AS SHOWN AS:-

6. STILTED LVL +450

7. INTERNAL SITE ROAD LVL +300 FOR NGL.
- RAIN WATER HARVESTING SYSTEM WILL BE PROVIDED AT SITE AS PER PREVAILING GOVERNMENT NORMS.

• SOLAR WATER HEATING SYSTEM WILL BE PROVIDED AT SITE AS PER PREVAILING GOVERNMENT NORMS.

• RESPONSIBILITY OF STRUCTURE STABILITY OF ENTIRE BUILDING BLOCKS WITH RESPECT TO EARTH QUAKE POINT OF VIEW AND OTHER NATURAL CALAMITIES SHALL BE OF STRUCTURAL ENGINEER.

PROJECT TITLE

PROPOSED AFFORDABLE HOUSING SCHEME FOR M/S. AGRASAIN SPACES LLP IN REVENUE ESTATE OF VILLAGE MUJERI, MEASURING 5.08 ACRES (PHASE - 2), SECTOR-70, TEHSIL BALLABGARH, FARIDABAD.

DRAWING TITLE

TRAFFIC MOVEMENT

Date	28-06-2018	Scale	1:500
Sheet No.	04		

For AGRASAIN SPACES LLP

Authorised Signatory Owner's Sign

GENESIS
SCF-7, 2nd Floor,
Sector-14 Market, Faridabad
ARCHITECT
ANURAG KAPOOR
CA/98/23888
Architect's Sign

ARCHITECTS


Ar. Anurag Kapoor
CA/98/23888

Ar. Ritu Kapoor
CA/99/24290

Genesis


ARCHITECTS, INTERIORS, LANDSCAPING & EXHIBITIONS.
STUDIO : SCF 7, SECOND FLOOR, SEC 14 MKT. FARIDABAD, PHONE 0129 - 4109687

2ND PHASE

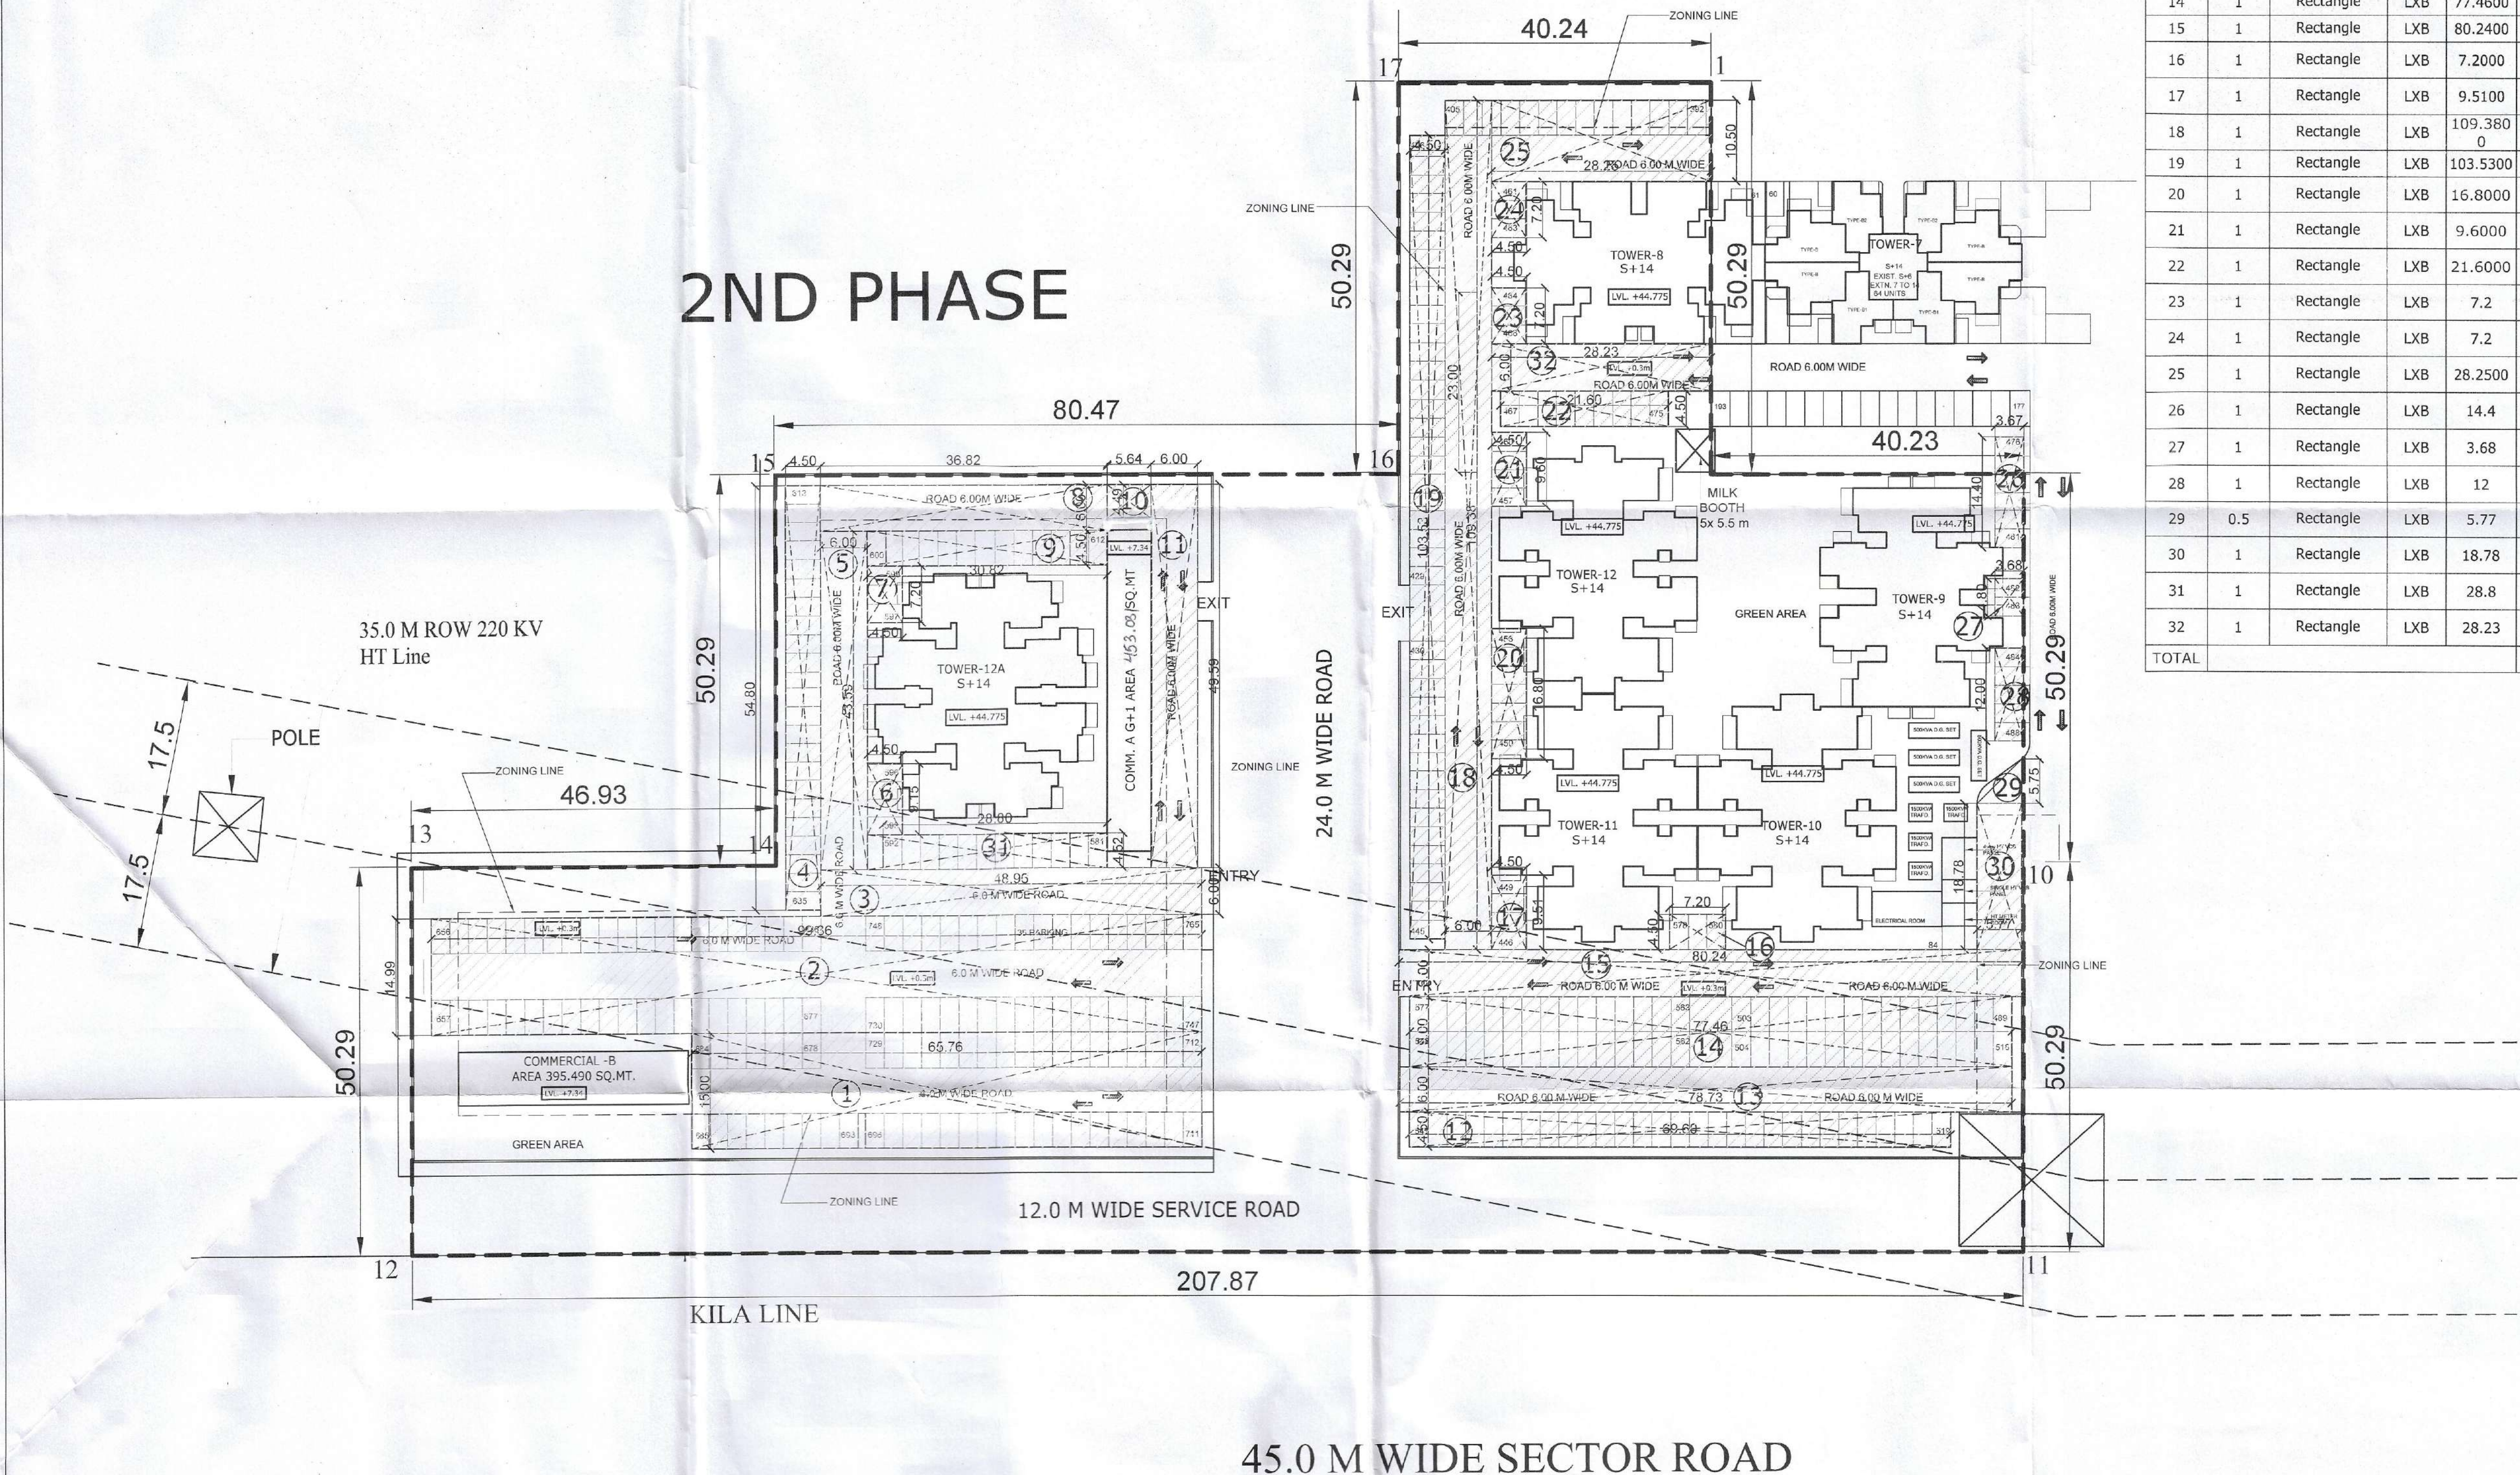

Tower- 7 (7th Fl. to 14th Fl. Area Calculation) For F.A.R.						
Type	Quantity	Shape	Formula	Detail	Calculation Each area in sqm	
Coverage (Additions)						
1,2,3,4	1	Rectangle	LxB	20.880	33.025	689.582
Coverage (Deductions)						
A	2	Rectangle	LxB	7.215	2.950	42.588
B	2	Rectangle	LxB	0.900	1.600	2.880
C	4	Rectangle	LxB	3.765	3.050	45.933
D	4	Rectangle	LxB	5.315	2.700	57.402
E	1	Rectangle	LxB	1.640	8.300	13.612
F	1	Rectangle	LxB	2.915	3.300	9.619
G	1	Rectangle	LxB	2.200	2.740	6.028
H	1	Rectangle	LxB	2.000	3.940	7.880
I	1	Rectangle	LxB	0.550	1.000	0.550
J	1	Rectangle	LxB	0.450	0.900	0.405
K	1	Rectangle	LxB	0.450	1.825	0.821
L	1	Rectangle	LxB	2.400	1.900	4.560
M	1	Rectangle	LxB	3.000	1.900	5.700
N	1	Rectangle	LxB	0.420	1.900	0.798
O	1	Rectangle	LxB	0.785	5.100	4.003
P	1	Rectangle	LxB	2.250	8.300	18.675
A1	2	Rectangle	LxB	7.215	2.875	41.486
B1	2	Rectangle	LxB	0.900	1.525	2.745
Total					265.665	
Net Covered Area = (1,2,3,4) - (A to P & A1,B1)						
= 689.582 - 265.665					423.897	

Murthy Machine rm. at Terrace lvl. (Tower-7) Non F.A.R						
Type	Quantity	Shape	Formula	Detail	Calculation Each area in sqm	
Area (Deductions) For still Area						
1	1	Rectangle	LxB	8.540	7.150	61.061
					Total	61.061

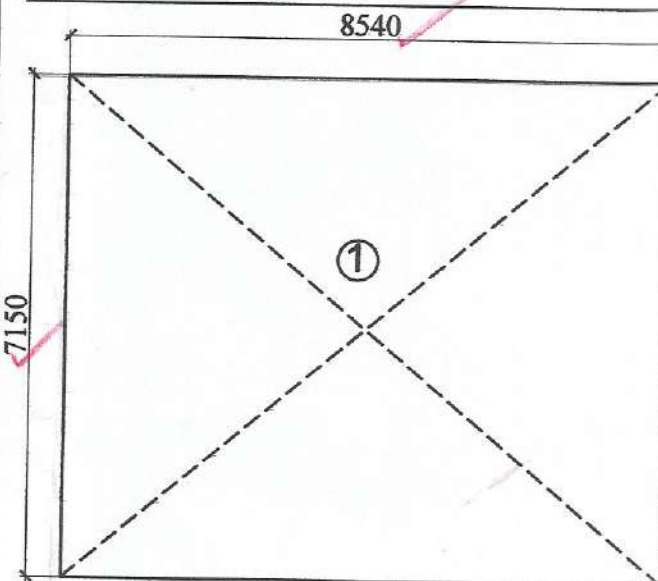

Door Window Schedule

S. No.	Tag	Size of Opening	Cl. Int.	Lin. Mt.
1	D1	1085x2100	-----+2100	
2	D2	1000x2100	-----+2100	
3	D3	750x2100	-----+2100	
4	W1	1500x1410	+1065 +2475	
5	W2	1150x1410	+1065 +2475	
6	W4	750x2325	+150 +2475	
7	W5	750x975	+1500 +2475	
8	FD	1250x2100	-----+2100	
9	SD	1000x2100	-----+2100	

Balcony Area Detail (Type-A)

Type	Shape	Formula	Detail	Calculation
BALCONY 1	Rectangle	LxB	3.250 1.800	4.700
BALCONY 2	Rectangle	LxB	1.500 3.050	4.575
Total				9.275 Sqm

Balcony Area Detail (Type-A1&A2)

Type	Shape	Formula	Detail	Calculation
BALCONY 1	Rectangle	LxB	3.250 1.800	5.850
BALCONY 2	Rectangle	LxB	1.640 2.050	3.382
Total				9.212 Sqm

Unit Plan Type

✓

	Calculation
	4.700
050	4.575
	9.275 So

MAIN STAIRCASE VENTILATION IN TOWER 7 MECHANICAL VENTILATION PROVIDED (BLOCK B)

UNIT CARPET AREA DETAIL (TYPE A)


Type	Quantity	Shape	Formula	Detail	Calculation (Each Area in sqm.)
A	1	Rectangle	LxB	1.065 0.100	0.107
B	1	Rectangle	LxB	1.800 1.200	2.160
C	1	Rectangle	LxB	4.900 4.550	22.295
D	1	Rectangle	LxB	1.000 0.150	0.150
E	1	Rectangle	LxB	3.450 2.750	9.488
F	1	Rectangle	LxB	4.100 3.000	12.300
G	1	Rectangle	LxB	0.750 0.150	0.113
H	1	Rectangle	LxB	2.100 1.600	3.360
Total					49.972

UNIT CARPET AREA DETAIL (TYPE A2)

Type	Quantity	Shape	Formula	Detail	Calculation (Each Area in sqm.)
A	1	Rectangle	LxB	1.130 0.200	0.226
B	1	Rectangle	LxB	2.280 1.180	2.687
C	1	Rectangle	LxB	3.650 1.750	6.387
D	1	Rectangle	LxB	5.265 3.400	17.901
E	1	Rectangle	LxB	1.000 0.150	0.150
F	1	Rectangle	LxB	1.000 0.150	0.150
G	1	Rectangle	LxB	2.915 2.500	7.288
H	1	Rectangle	LxB	2.780 2.100	5.838
Total					40.607

UNIT CARPET AREA DETAIL (TYPE A1)

Type	Quantity	Shape	Formula	Detail	Calculation (Each Area in sqm.)
A	1	Rectangle	LxB	1.130 0.200	0.226
B	1	Rectangle	LxB	3.650 1.750	6.387
C	1	Rectangle	LxB	5.265 3.400	17.901
D	1	Rectangle	LxB	1.000 0.150	0.150
E	1	Rectangle	LxB	1.800 0.785	1.255
F	1	Rectangle	LxB	2.230 1.180	2.631
G	1	Rectangle	LxB	3.045 2.400	7.308
H	1	Rectangle	LxB	1.000 0.150	0.150
Total					40.317

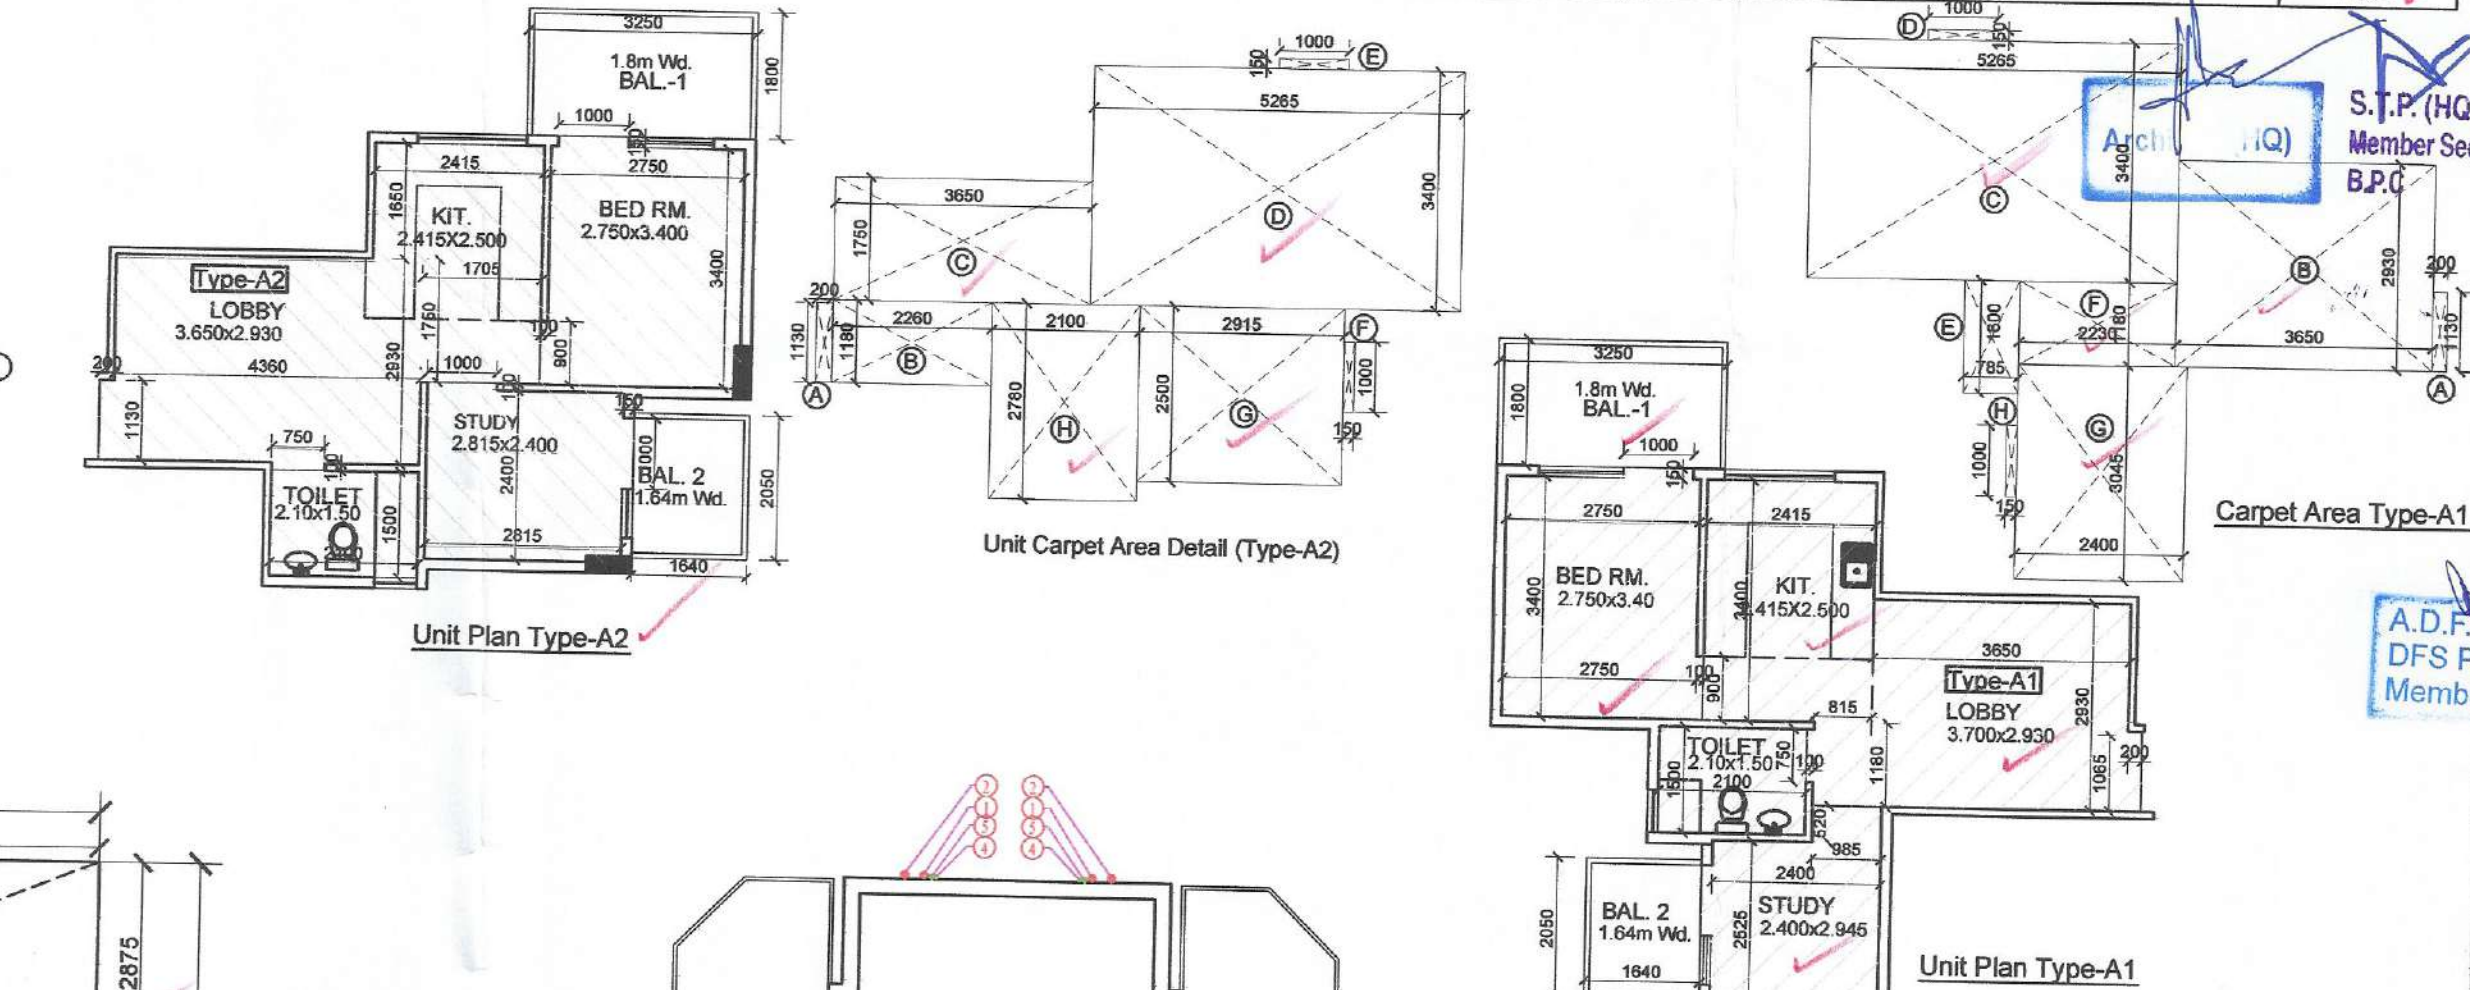

- NOTES
1. READ THIS DRAWING ALONG WITH OTHER ARCHITECTURAL DRAWINGS.
 2. IN CASE OF ANY DISCREPANCY IN THE DRAWING OR DIFFICULTY AT THE SITE, ARCHITECT'S OFFICE SHOULD BE REFERRED TO IMMEDIATELY.
 3. THE DRAWING SHOULD NOT BE SCALED, ONLY WRITTEN DIMENSIONS TO BE FOLLOWED.
 4. THIS DRAWING IS PROPERTY OF GENESIS AND SHOULD NOT BE REPRODUCED WITHOUT THEIR WRITTEN PERMISSION.
 5. MAIN COL. AS SHOWN AS:-
 6. STILLED LVL. +450
 7. INTERNAL SITE ROAD LVL. +300 FOR NGL.

- RAIN WATER HARVESTING SYSTEM WILL BE PROVIDED AT SITE AS PER PREVAILING GOVERNMENT NORMS.
- SOLAR WATER HEATING SYSTEM WILL BE PROVIDED AT SITE AS PER PREVAILING GOVERNMENT NORMS.
- RESPONSIBILITY OF STRUCTURE STABILITY OF ENTIRE BUILDING BLOCKS WITH RESPECT TO EARTH QUAKE POINT OF VIEW AND OTHER NATURAL CALAMITIES SHALL BE OF STRUCTURAL ENGINEER.

PROJECT TITLE
PROPOSED AFFORDABLE HOUSING SCHEME FOR M/S. AGRASAIN SPACES LLP IN REVENUE ESTATE OF VILLAGE MUJERI, MEASURING 5.08 ACRES (PHASE - 2), SECTOR-70, TEHSIL BALLABGARH, FARIDABAD.

DRAWING TITLE
TYPICAL FLOOR & TERRACE PLAN
7TH FL. TO 14TH FL.
CARPET AREA DETAIL (TOWER - 7)

Date	28-08-2018	Scale	1:100
Sheet No.	5		

For AGRASAIN SPACES LLP
Authorized Signatory
Owner's Sign


GENESIS
SCF-7, 2nd Floor,
Sector-14 Market, Faridabad
ARCHITECT
ANURAG KAPOOR
CA/98/23888

ARCHITECTS
Ar. Anurag Kapoor
CA/98/23888
Ar. Ritu Kapoor
CA/99/24290


ARCHITECTS, INTERIORS, LANDSCAPING & EXHIBITIONS.
STUDIO: SCF-7, SECOND FLOOR, SEC 14 MKT. FARIDABAD, PHONE 0129 - 4109687




GROUND FL. PLAN

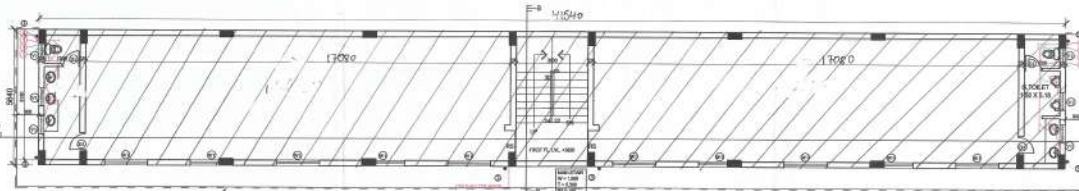

TERRACE FL. PLAN

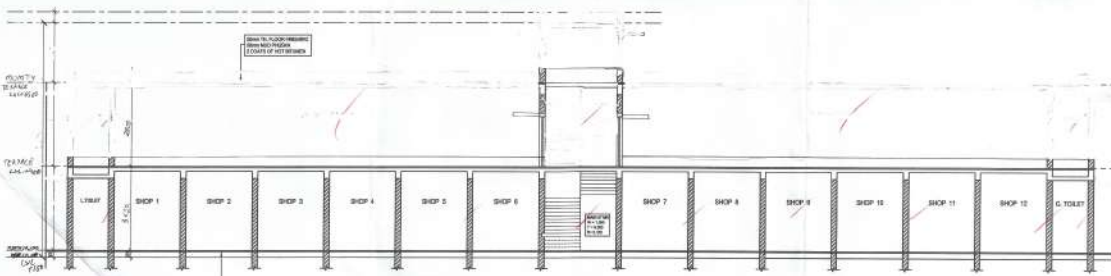



SECTION AT A-A

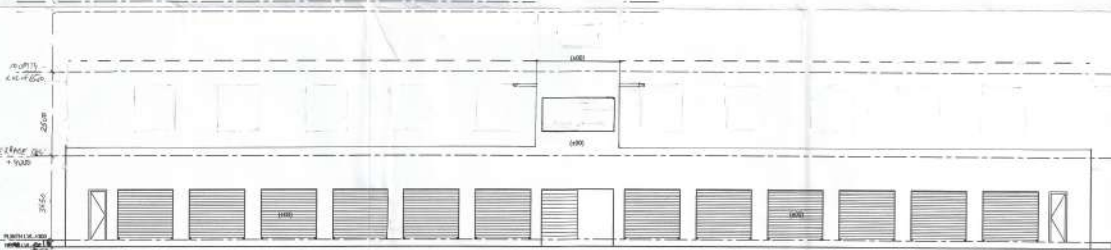

ELEVATION -1

Door Window Schedule				
S. No.	Tag	Size of Opening	Ch M.	Lin. M.
1	D1	750 X 2100	± 00	+ 2100
2	D2	1050 X 2100	± 00	+ 2100
3	W1	1800 X 2000	+ 1000	+ 3000
4	W2	1800 X 1200	+ 1000	+ 2200
5	V1	750 X 600	+ 2100	+ 2700

Commercial - A (Area Calculation) for F.A.R.					
Type	Quantity	Shape	Formula	Detail	Calculation (Each Area in sqm.)
Coverage (Additions)					
1	1	Rectangle	LXB	4.15 x 5.64	23.41

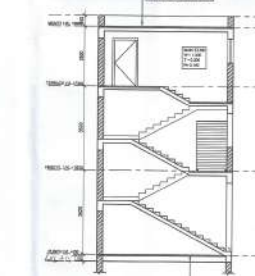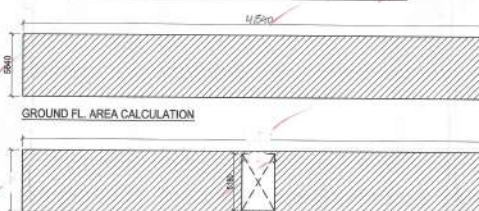

SECTION AT B-B



ELEVATION -2

LEGEND

1. FLOOR DRAIN C.I.
2. FLOOR TRAP
3. COLD WATER SUPPLY
4. COLD WATER SUPPLY
5. FLUSHING WATER SUPPLY

SYMBOL	DESCRIPTION	SYMBOL
Floor Drain C.I.	FLOOR DRAIN C.I.	Floor Trap
Cold Water Supply	COLD WATER SUPPLY	Flushing Water Supply
C.I. Trap 100/300	C.I. TRAP 100/300	C.I. COVER OF SIZE 300/300
Manhole 900/300	MANHOLE 900/300	C.I. COVER OF SIZE 300/300
Catchment 100/300	CATCHMENT 100/300	C.I. COVER OF SIZE 300/300

1. READ THIS DRAWING ALONG WITH OTHER ARCHITECTURAL DRAWINGS.
2. IN CASE OF ANY DISCREPANCY IN THE DRAWING OR DIFFICULTY AT THE SITE, ARCHITECT'S OFFICE SHOULD BE REFERRED TO IMMEDIATELY.
3. THE DRAWING SHOULD NOT BE SCALED, ONLY WRITTEN DIMENSIONS TO BE FOLLOWED.
4. THIS DRAWING IS PROPERTY OF GENESIS AND SHOULD NOT BE REPRODUCED WITHOUT THEIR WRITTEN PERMISSION.
5. MAIN C.O.L. AS SHOWN AS: 100.
6. STYLED LVL. +880.
7. INTERNAL SITE ROAD LVL. +300 FOR NSL.

- RAIN WATER HARVESTING SYSTEM WILL BE PROVIDED AT SITE AS PER PREVAILING GOVERNMENT NORMS.
- SOLAR WATER HEATING SYSTEM WILL BE PROVIDED AT SITE AS PER PREVAILING GOVERNMENT NORMS.
- RESPONSIBILITY OF STRUCTURE STABILITY OF ENTIRE BUILDING BLOCKS WITH RESPECT TO EARTH QUAKE POINT OF VIEW AND OTHER NATURAL CALAMITIES SHALL BE OF STRUCTURAL ENGINEER.


PROJECT TITLE
 PROPOSED AFFORDABLE HOUSING SCHEME FOR M/S. AGRASAIN SPACES LLP IN REVENUE ESTATE OF VILLAGE MUJERI, MEASURING 5.08 ACRES (PHASE - 2), SECTOR-70, TEHSIL BALLABGARH, FARIDABAD.

DRAWING TITLE
 COMMERCIAL - A


Date: 20-06-2018 Scale: 1:100
 Sheet No.: 30

For AGRASAIN SPACES LLP
 Authorised Signatory Owner's Sign
 GENESIS
 BOP 7, 2nd Floor
 Sector-70, Faridabad
 ARCHITECT
 ANURAG KAPOOR
 Authorised Signatory Architect's Sign


ARCHITECTS
 Ar. Anurag Kapoor
 CA/09/23888
 Ar. Ritu Kapoor
 CA/09/24290
 ARCHITECTS, INTERIORS, LANDSCAPING & EXHIBITIONS.
 STUDIO, SCF 7, SECOND FLOOR, SEC 14 MKT. FARIDABAD, PHONE: 0129 - 4109687

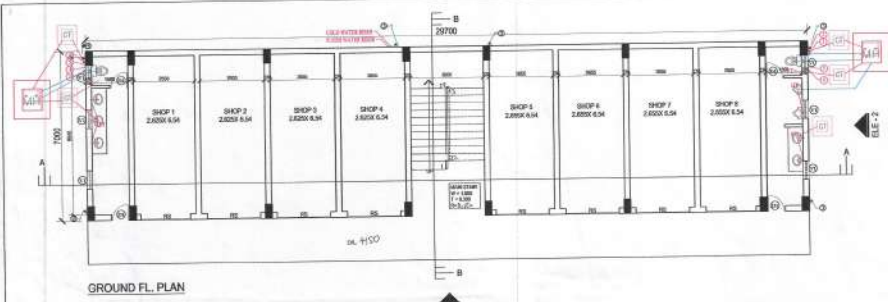


GROUND FL. PLAN

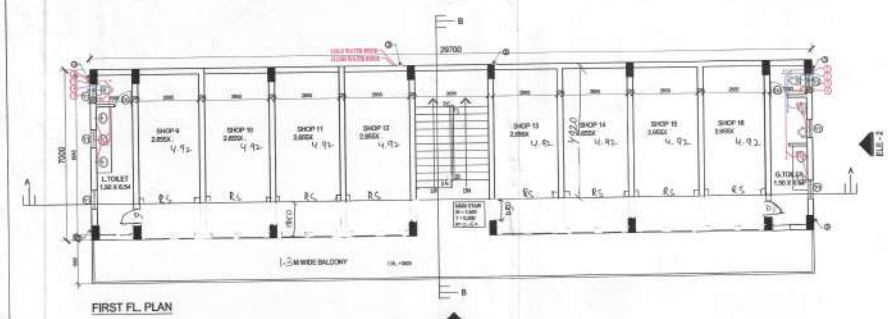


FIRST FL. PLAN

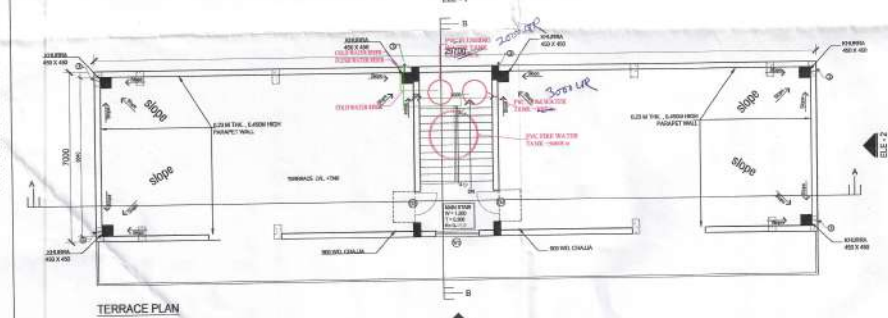


TERRACE PLAN

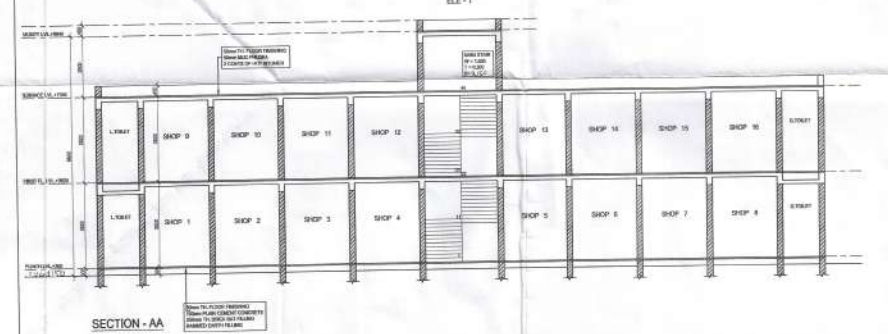

SECTION - AA

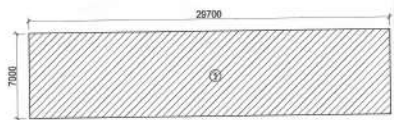


GROUND FL. AREA CALCULATION

 


FIRST FL. AREA CALCULATION

Commercial - B (Area Calculation) for F.A.R.						
Type	Quantity	Shape	Formula	Detail	Calculation (Each Area in sqm.)	
Coverage (Additions)						
1	1	Rectangle	LXB	29.7	7.00	207.900
2	1	Rectangle	LXB	29.7	7.00	207.900
TOTAL						415.800
Coverage (Deductions)						
A	1	Rectangle	LXB	3.000	6.770	20.310
NET COVERED AREA = (1-2) - (A) = 415.8 - 20.310						395.490


Door Window Schedule				
S. No.	Tag	Size of Opening	Cl. M.	Lin. M.
1	D1	750 X 2100	± 00	+ 2100
2	D2	1050 X 2100	± 00	+ 2100
3	W1	1800 X 1000	+ 1000	+ 2000
5	V1	750 X 600	+ 2100	+ 2700

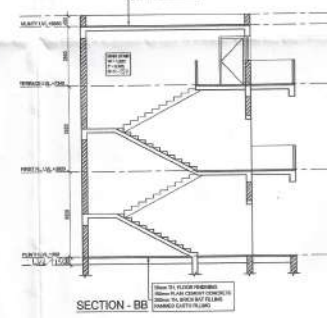

SECTION - BB

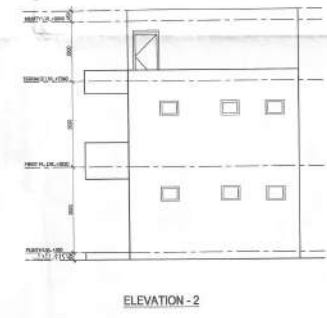

ELEVATION - 2

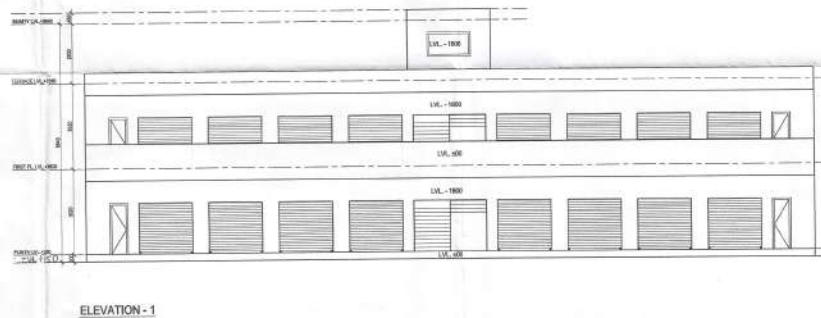

ELEVATION - 1

LEGEND

- 1. 100% S.W. WASTE. PIPE
- 2. 100% S.W. WASTE. PIPE
- 3. 100% S.W. WASTE. PIPE
- 4. COLD WATER SUPPLY
- 5. FLUSHING WATER SUPPLY

LEGEND

DESCRIPTION	SYMBOL
FLOOR DRAIN/C.I.	FD=
FLOOR TRAP	FT=
COLD WATER SUPPLY	—
FLUSHING WATER SUPPLY	—
CEILING TRAP 100X100	CT=
C.I. COVER OF 100X100	—
MANHOLE 100X100	—
C.I. COVER OF 100X100	—
CATCH BASIN 400X400X100	—
C.I. COVER OF 100X100	—

NOTES

- 1. READ THIS DRAWING ALONG WITH OTHER ARCHITECTURAL DRAWINGS.
- 2. IN CASE OF ANY DISCREPANCY IN THE DRAWING OR DIFFICULTY AT THE SITE, ARCHITECT'S OFFICE SHOULD BE REFERRED TO IMMEDIATELY.
- 3. THE DRAWING SHOULD NOT BE SCALED, ONLY WRITTEN DIMENSIONS TO BE FOLLOWED.
- 4. THIS DRAWING IS PROPERTY OF GENESIS AND SHOULD NOT BE REPRODUCED WITHOUT THEIR WRITTEN PERMISSION.
- 5. MAIN COL. AS SHOWN AS:-
- 6. STILTED LVL. +450
- 7. INTERNAL SITE ROAD LVL. +300 FOR NGL.

PROJECT TITLE

PROPOSED AFFORDABLE HOUSING SCHEME FOR M/S. AGRASAIN SPACES LLP IN REVENUE ESTATE OF VILLAGE MUJERI, MEASURING 5.08 ACRES (PHASE - 2), SECTOR-70, TEHSIL BALLABGARH, FARIDABAD.

DRAWING TITLE



COMMERCIAL - B

Date	28-06-2018	Scale	1:100
Sheet No.	42		

For M/S. AGRASAIN SPACES LLP
Authorized Partner
Architect's Sign

GENESIS
BCF-7, 2nd Floor
Sector-14 Market, Faridabad
ARCHITECT
ANURAG KAPOOR
CA/9924290
Owner's Sign

ARCHITECTS
Ar. Anurag Kapoor
CA/9823888
Ar. Ritu Kapoor
CA/9924290
ARCHITECTS, INTERIORS, LANDSCAPING & EXHIBITIONS.
STUDIO: SCF 7, SECOND FLOOR, SEC 14 MKT. FARIDABAD, PHONE: 0129 - 4109887

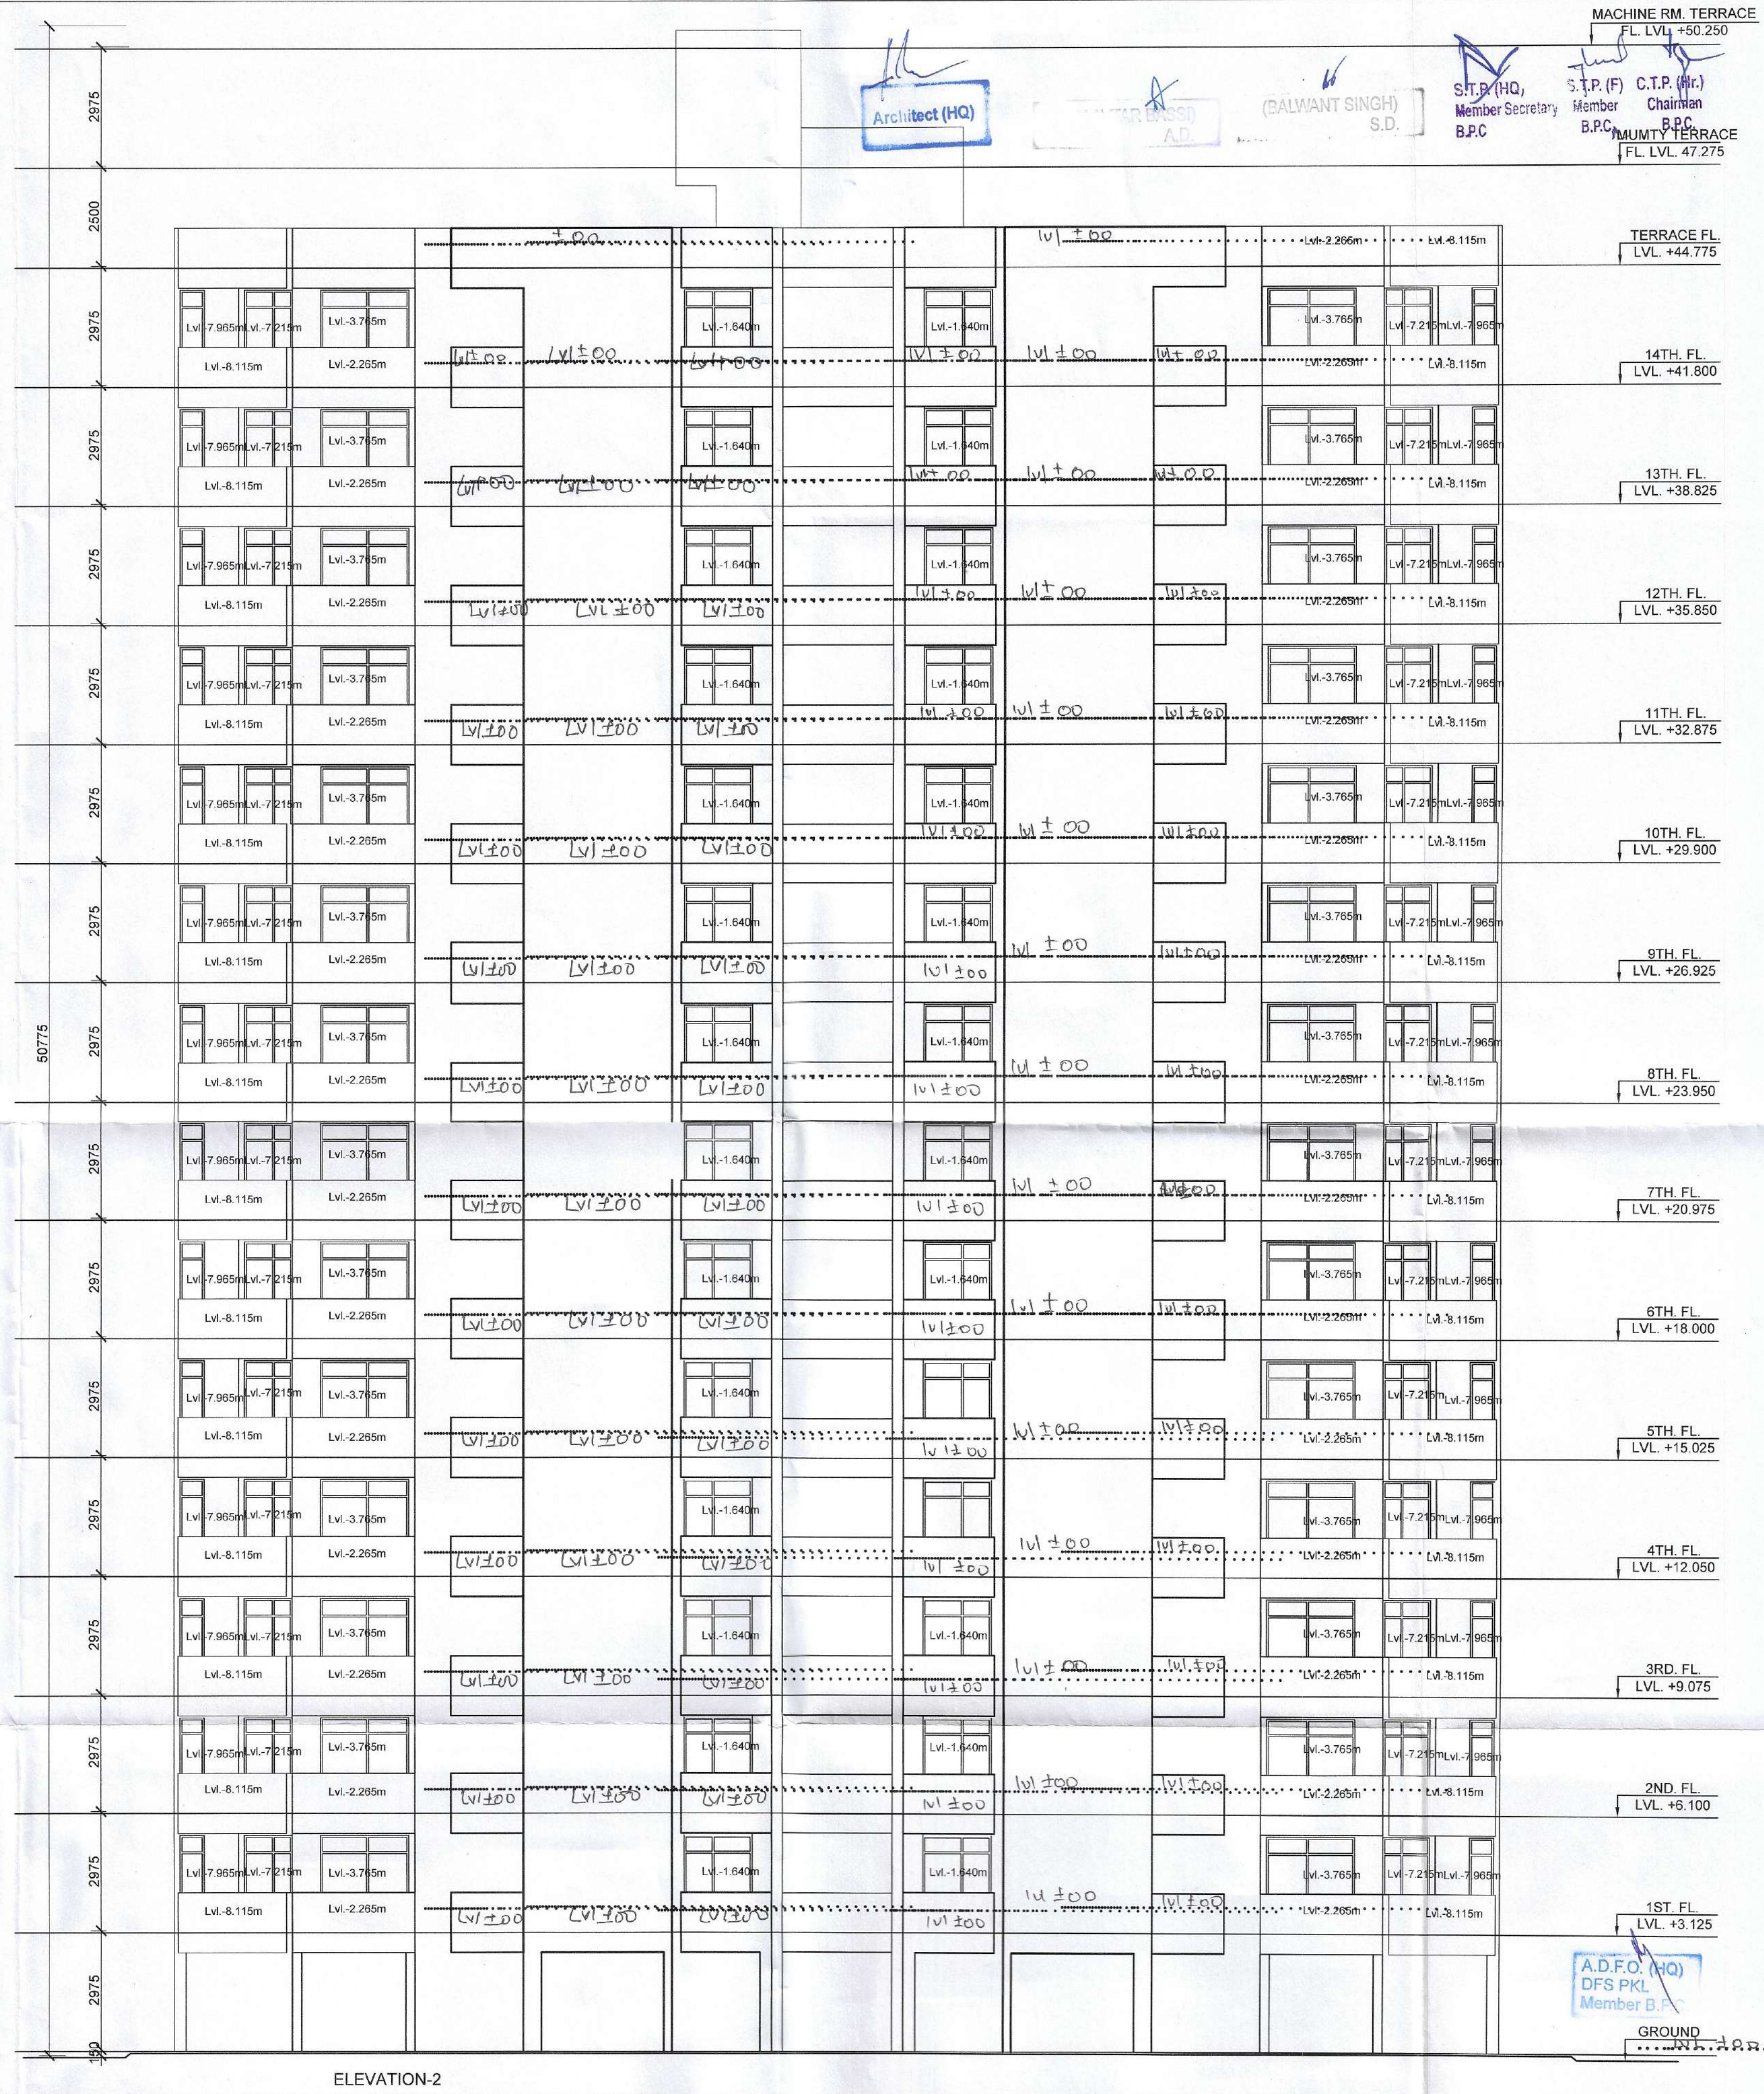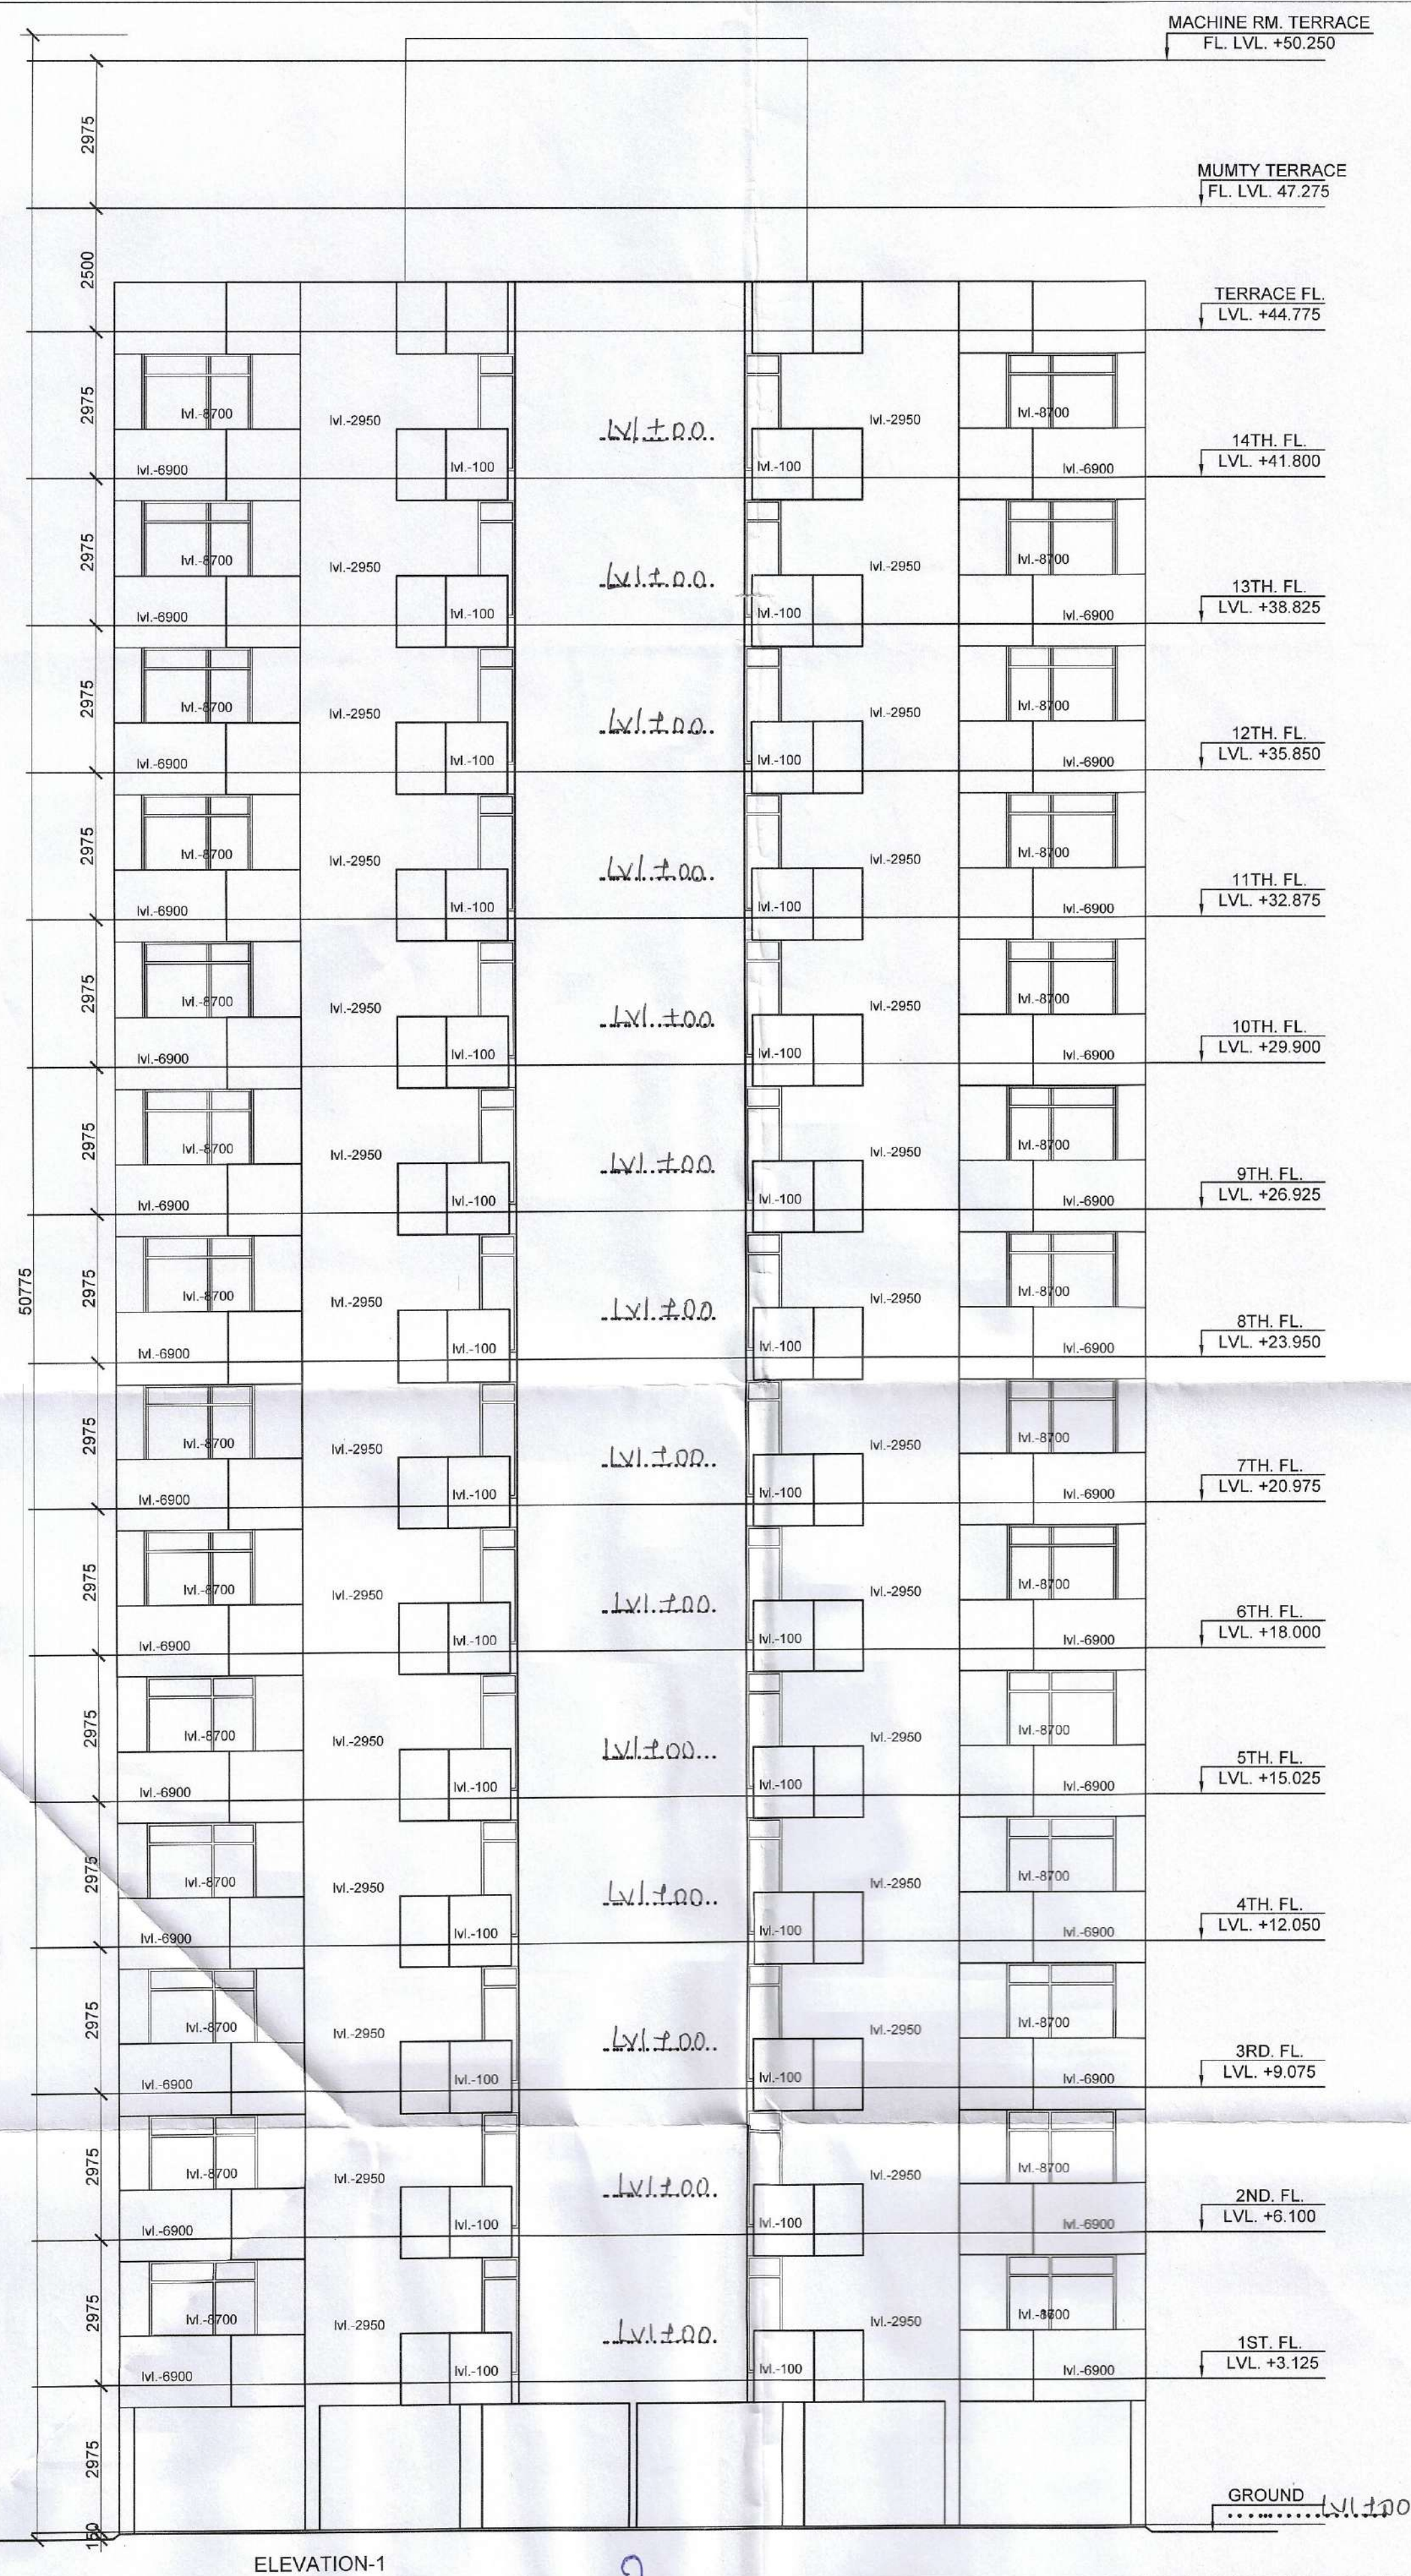

ARCHITECTS

Ar. Anurag Kapoor
CA/98/23888
Ar. Ritu Kapoor
CA/99/24290



ARCHITECTS, INTERIORS, LANDSCAPING & EXHIBITIONS.
STUDIO : SCF 7, 2nd Floor, SEC 14 MKT. FARIDABAD, PHONE 0129 - 4109687

GENESIS
SCF-7, 2nd Floor,
Sector-14 Market, Faridabad
ARCHITECT
ANURAG KAPOOR
CA/98/23888
Architect's Sign

Owner's Sign

Date: 28-06-2018
Scale: 1:100
Sheet No: 9

DRAWING TITLE
**ELEVATION
(TOWER-7)**

PROJECT TITLE




PROPOSED AFFORDABLE HOUSING SCHEME FOR
M/S. AGRASAIN SPACES LLP IN REVENUE ESTATE OF
VILLAGE MUJERI, MEASURING 5.08 ACRES (PHASE-2),
SECTOR-70, TEHSIL BALLABGARH, FARIDABAD.

- RAIN WATER HARVESTING SYSTEM WILL BE PROVIDED AT SITE AS PER PREVAILING GOVERNMENT NORMS.
- SOLAR WATER HEATING SYSTEM WILL BE PROVIDED AT SITE AS PER PREVAILING GOVERNMENT NORMS.
- RESPONSIBILITY OF STRUCTURE STABILITY OF ENTIRE BUILDING BLOCKS WITH RESPECT TO EARTH QUAKE POINT OF VIEW AND OTHER NATURAL CALAMITIES SHALL BE OF STRUCTURAL ENGINEER.

NOTES

- READ THIS DRAWING ALONG WITH OTHER ARCHITECTURAL DRAWINGS.
- IN CASE OF ANY DISCREPANCY IN THE DRAWING OR DIFFICULTY AT THE SITE, ARCHITECT'S OFFICE SHOULD BE REFERRED TO IMMEDIATELY.
- THE DRAWING SHOULD NOT BE SCALED, ONLY WRITTEN DIMENSIONS TO BE FOLLOWED.
- THIS DRAWING IS PROPERTY OF GENESIS AND SHOULD NOT BE REPRODUCED WITHOUT THEIR WRITTEN PERMISSION.
- MAIN COL. AS SHOWN AS: ■
- STILLED LVL. +450
- INTERNAL SITE ROAD LVL. +300 FOR NGL.

For AGRASAIN SPACES LLP
Authorised Signatory

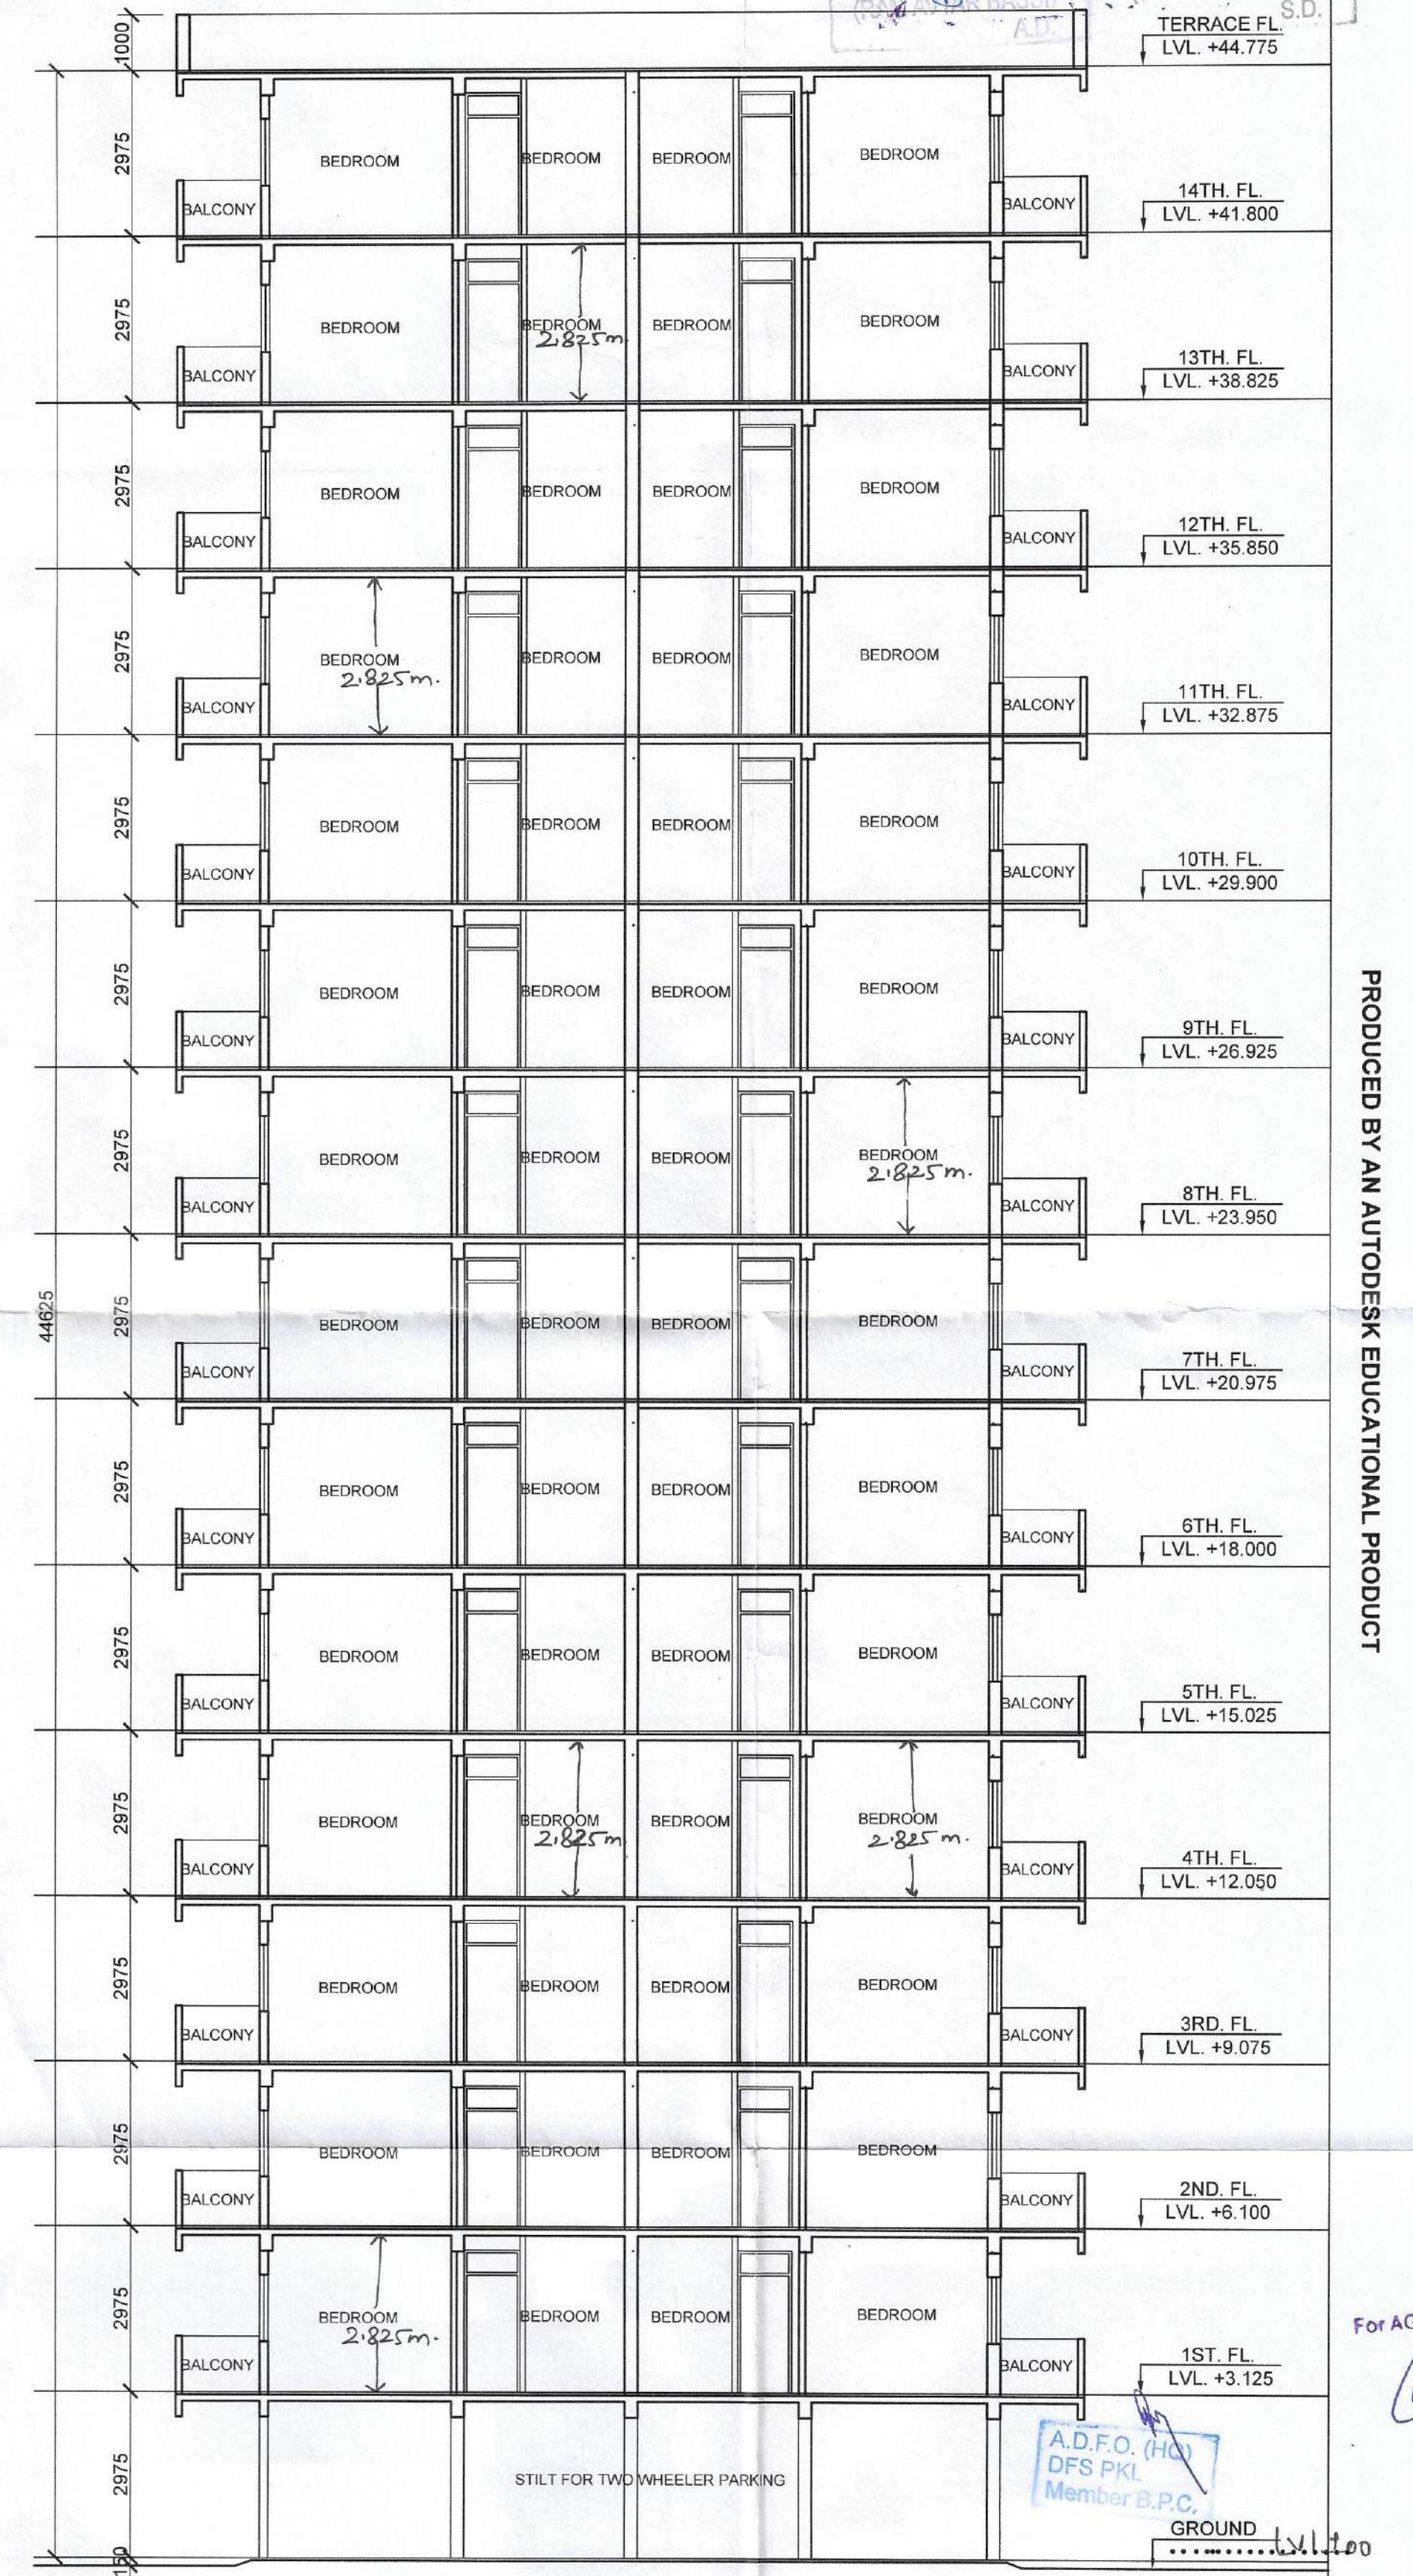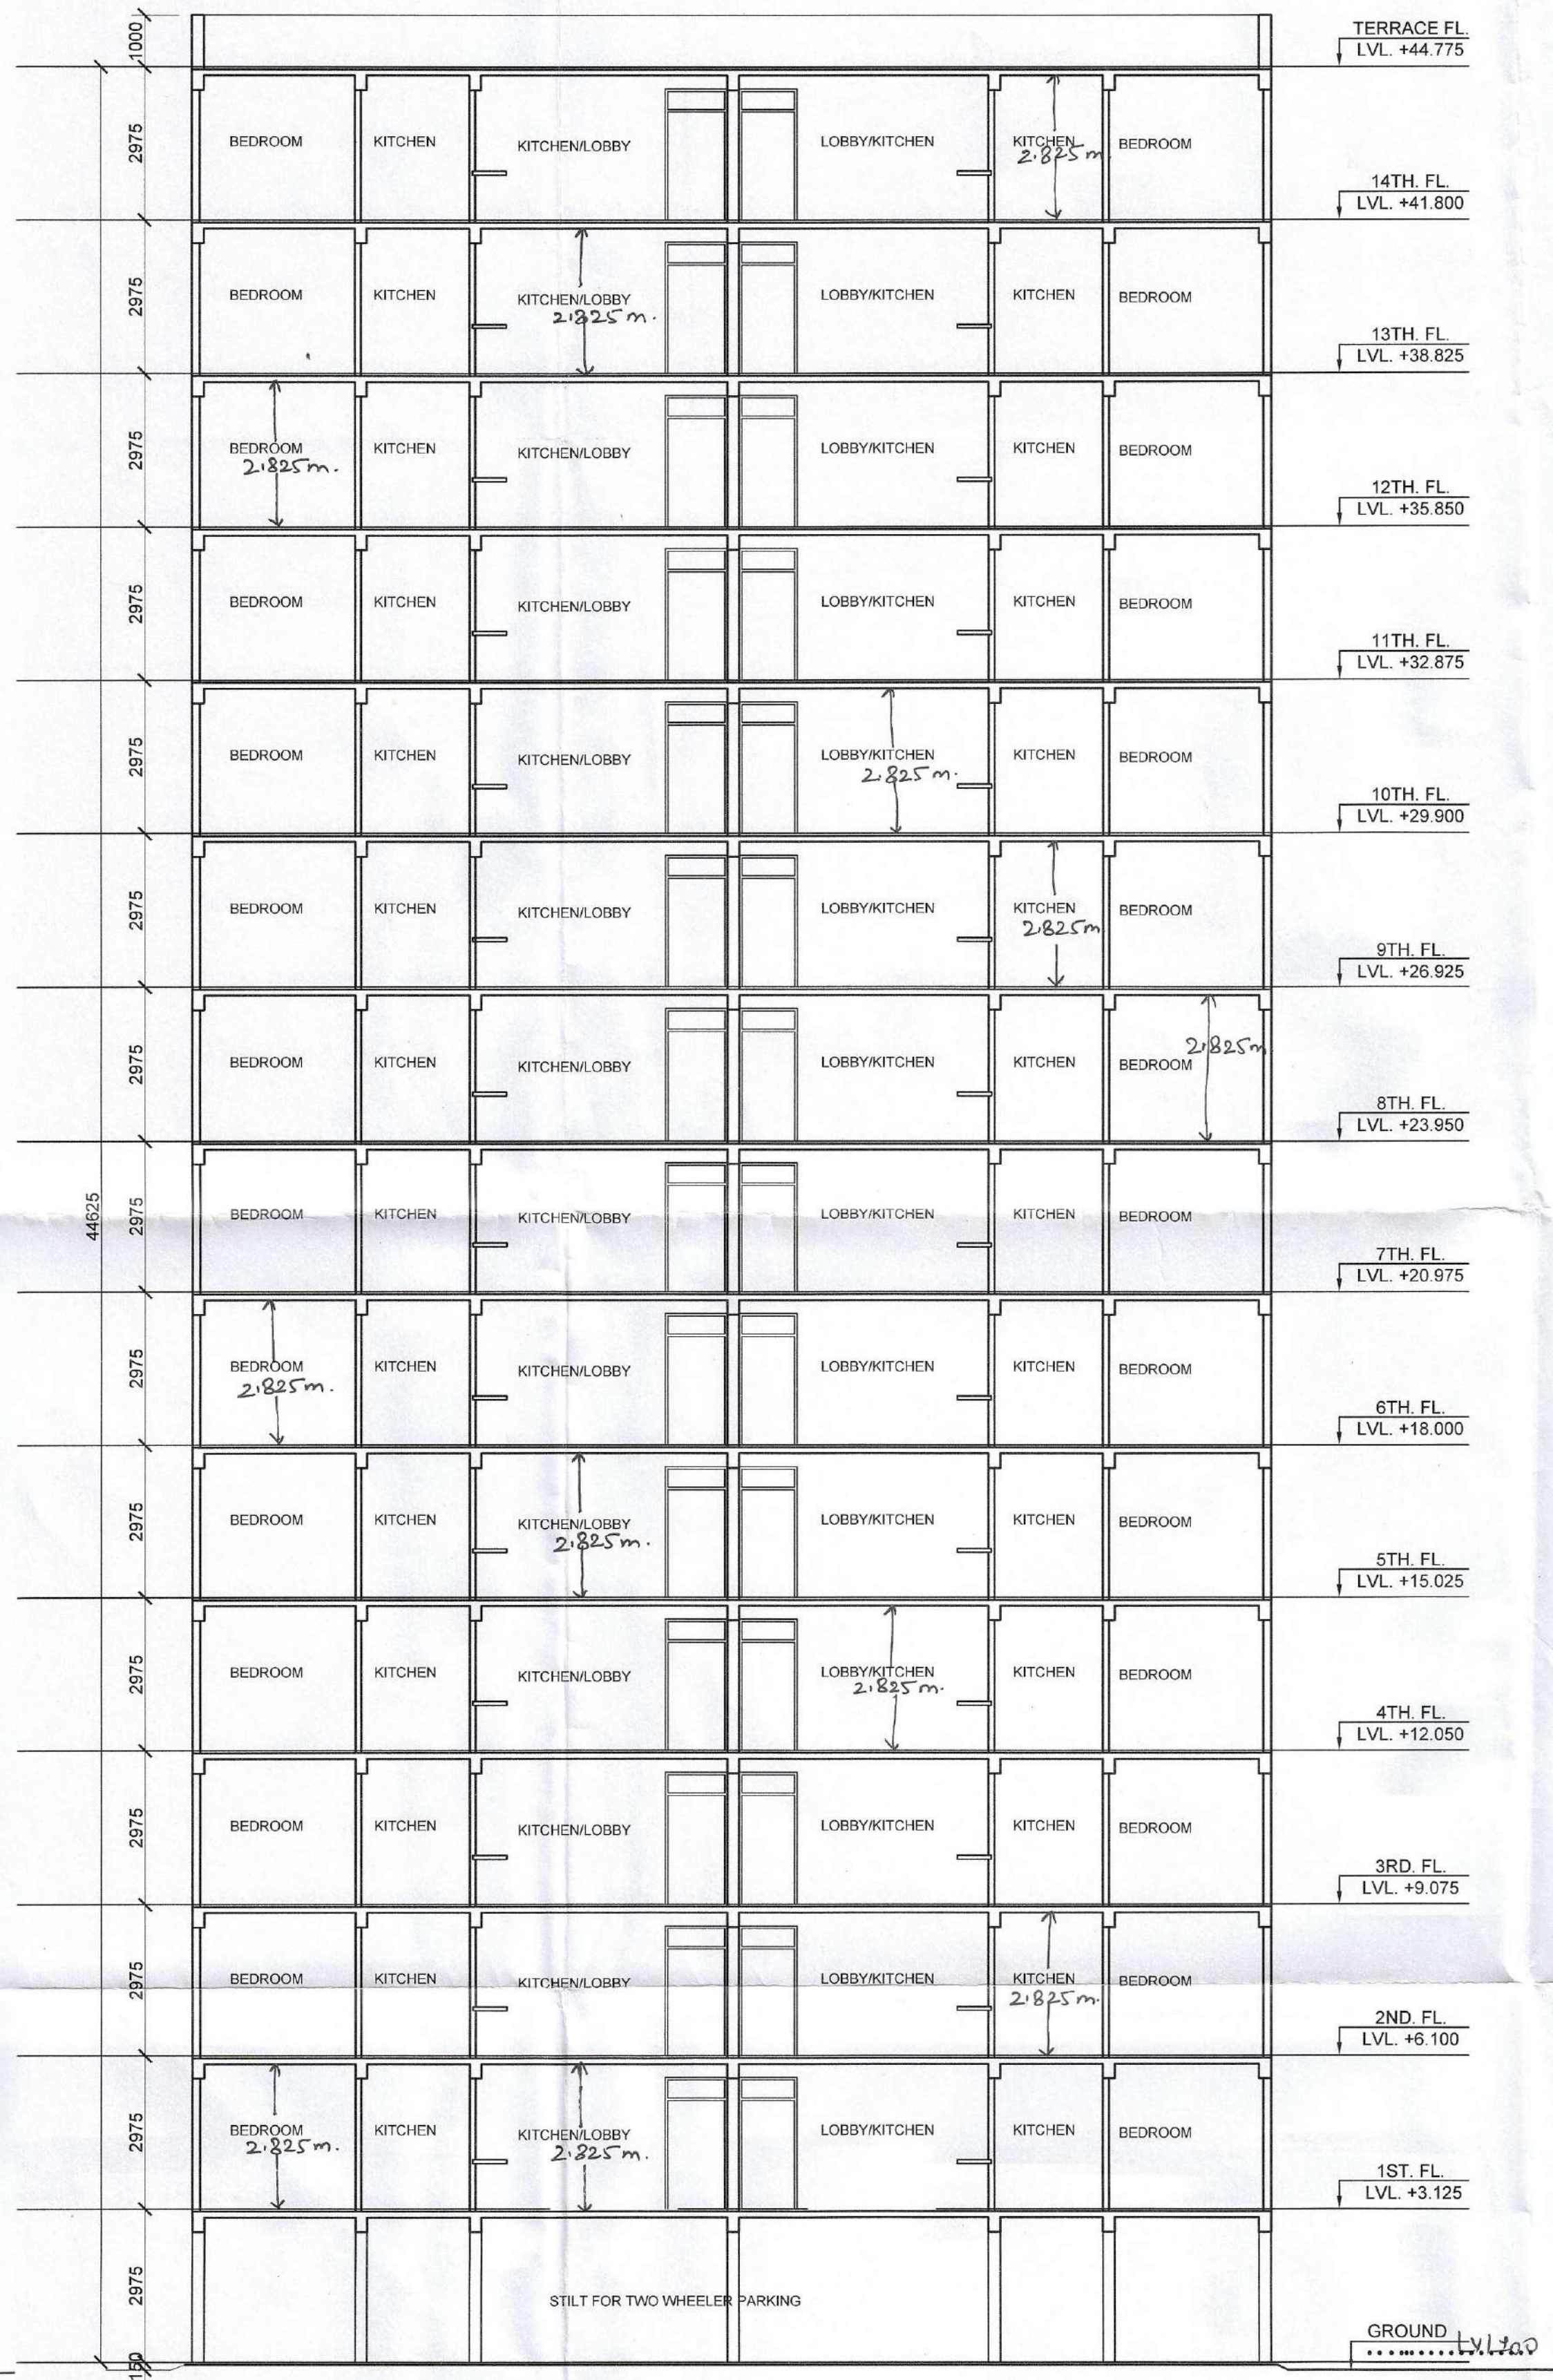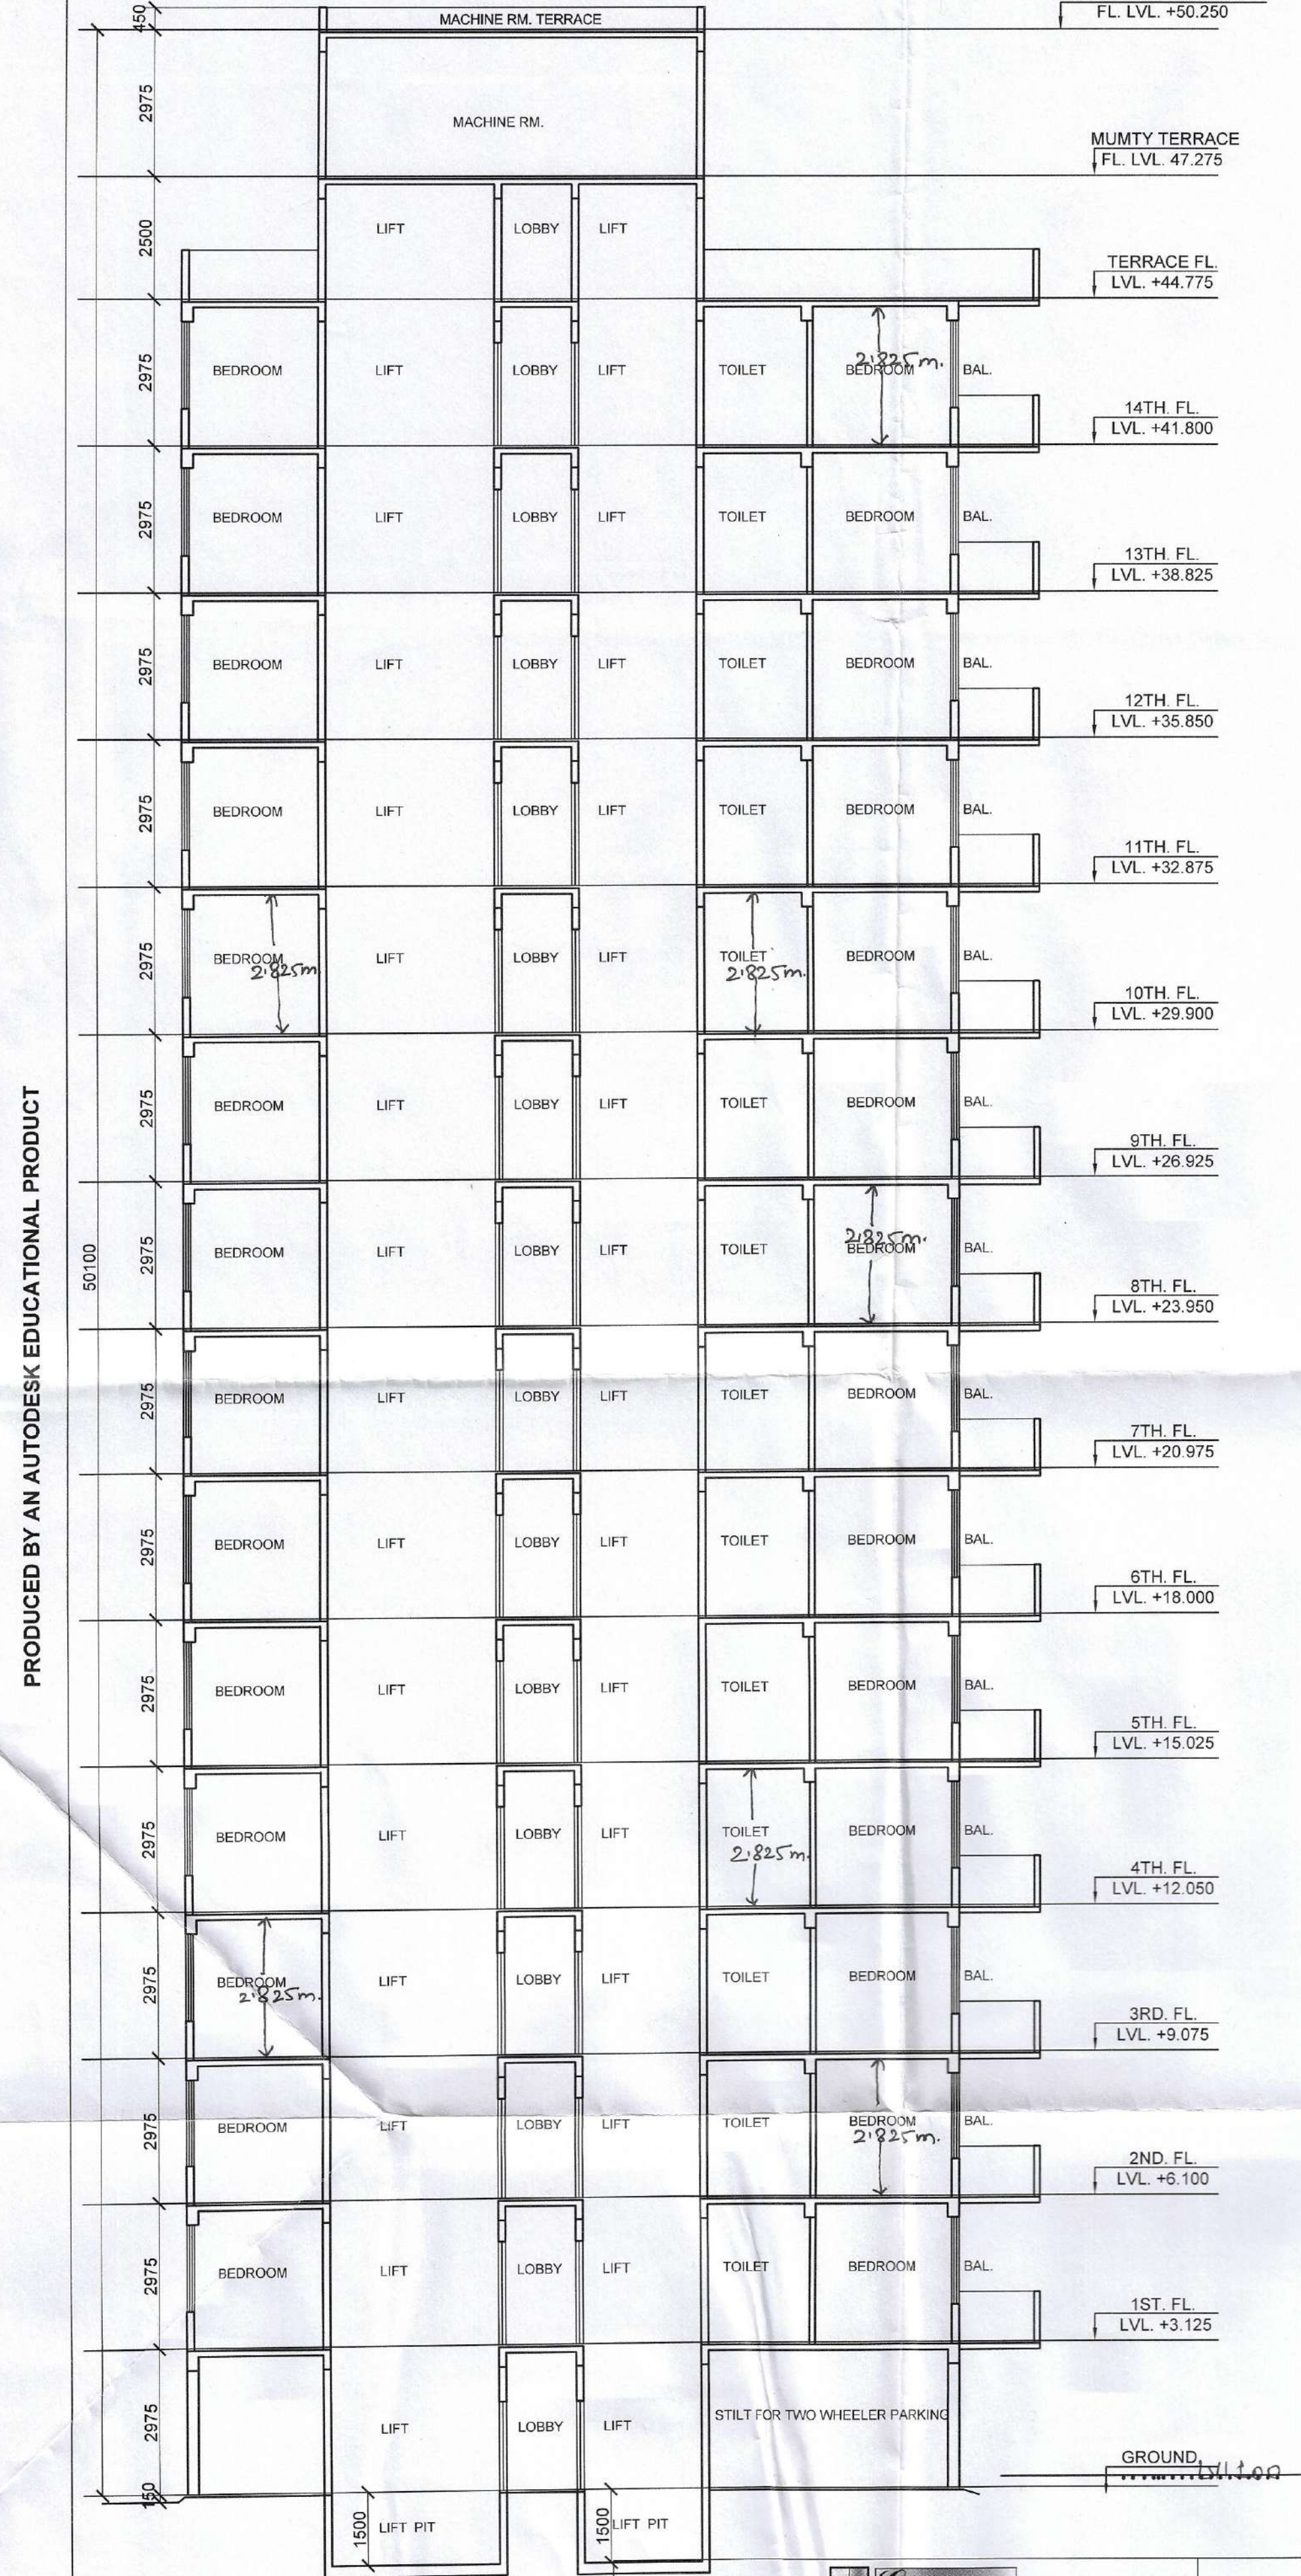

ARCHITECTS

Ar. Anurag Kapoor
CA/98/23888

Ar. Ritu Kapoor
CA/99/24290



ARCHITECTS, INTERIORS,
LANDSCAPING & EXHIBITIONS.
STUDIO - SCF 7, SECOND FLOOR,
SEC 14 MKT. FARIDABAD, PHONE
0129 - 4109687

GENESIS
SCF-7, 2nd Floor,
Sector-14 Market, Faridabad
ARCHITECT
ANURAG KAPOOR

Owner's Sign

SECTION BB

Date 28-06-2018
Scale 1:100
Sheet No. 10

DRAWING TITLE
**SECTION
(TOWER-7)**

PROJECT TITLE
**PROPOSED AFFORDABLE HOUSING SCHEME
FOR M/S. AGRASAIN SPACES LLP IN REVENUE
ESTATE OF VILLAGE MUJERI, MEASURING 5.08
ACRES (PHASE-2), SECTOR-70, TEHSIL
BALLABGARH, FARIDABAD.**

- RAIN WATER HARVESTING SYSTEM WILL BE PROVIDED AT SITE AS PER PREVAILING GOVERNMENT NORMS
- SOLAR WATER HEATING SYSTEM WILL BE PROVIDED AT SITE AS PER PREVAILING GOVERNMENT NORMS
- RESPONSIBILITY OF STRUCTURE STABILITY OF ENTIRE BUILDING BLOCKS WITH RESPECT TO EARTH QUAKE POINT OF VIEW AND OTHER NATURAL CALAMITIES SHALL BE OF STRUCTURAL ENGINEER

- NOTES
- READ THIS DRAWING ALONG WITH OTHER ARCHITECTURAL DRAWINGS. IN CASE OF ANY DISCREPANCY IN THE DRAWING OR DIFFICULTY AT THE SITE, ARCHITECT'S OFFICE SHOULD BE REFERRED TO IMMEDIATELY.
 - THE DRAWING SHOULD NOT BE SCALED, ONLY WRITTEN DIMENSIONS TO BE FOLLOWED.
 - THIS DRAWING IS PROPERTY OF GENESIS AND SHOULD NOT BE REPRODUCED WITHOUT THEIR WRITTEN PERMISSION.
 - MAIN COL. AS SHOWN AS-
 - STILTED LVL +450
 - INTERNAL SITE ROAD LVL +300 FOR NGL.

Architect (HQ)
S.T.P. (HQ)
Member Secretary
B.P.C.

S.T.P. (HQ)
Chairman
B.P.C.

S.T.P. (HQ)
Member Secretary
B.P.C.

S.T.P. (HQ)
Chairman
B.P.C.

For AGRASAIN SPACES LLP
Authorised Signatory

LEGEND

- 1000 CCI SOIL PIPE
- 1000 CCI WASTE PIPE
- 1000 CCI RAIN WATER & VENT
- COLD WATER SUPPLY
- FLUSHING WATER SUPPLY

LEGEND	DESCRIPTION	SYMBOL
FLOOR DRAIN C.I.	FD	FD
FLOOR TRAP	FT	FT
COLD WATER SUPPLY		
FLUSHING WATER SUPPLY		
GULLY TRAP 400X450		
C.I. COVER OF SIZE 300X300		
MANHOLE 900X900		
C.I. COVER OF SIZE 500X450		
CATCH BASIN 450X450 WITH		
C.I. COVER OF SIZE 450X450		

Door Window Schedule Tower - 8					
S.No.	Tag	Size of Opening	Cill M.	Lintel M.	
1	D1	1065 X 2100	±00	+2100	
2	D2	1000 X 2100	±00	+2100	
3	D3	750 X 2100	±00	+2100	
4	W1	1400 X 1575	+900	+2475	
5	W2	850 X 1725	+750	+2475	
6	W3	1500 X 1725	+750	+2475	
7	W4	900 X 1410	+1065	+2475	
8	W5	600 X 1410	+1065	+2475	
9	W6	750 X 975	+1500	+2475	
10	DW1	1950 X 1725	+750	+2475	
11	DW2	1400 X 1725	+750	+2475	
12	DW3	2250 X 1725	+750	+2475	
13	FD	1250 X 2100	±00	+2100	

Tower - 8 (1st to 14th Fl. Area Calculation) for F.A.R						
Type	Quantity	Shape	Formula	Detail		Calculation (Each Area in sqm.)
Coverage (Additions)						
8	1	Rectangle	LXB	32.35	20.88	675.468
Coverage (Deductions)						
A	2	Rectangle	LXB	2.200	1.865	8.206
B	2	Rectangle	LXB	0.900	0.335	0.603
C	2	Rectangle	LXB	3.400	1.515	10.302
D	2	Rectangle	LXB	3.500	2.650	18.550
E	2	Rectangle	LXB	5.200	2.200	22.880
F	2	Rectangle	LXB	6.015	1.600	19.248
G	2	Rectangle	LXB	2.200	2.050	9.020
H	2	Rectangle	LXB	0.800	0.150	0.240
I	2	Rectangle	LXB	3.300	1.400	9.240
J	2	Rectangle	LXB	3.615	2.350	16.991
K	2	Rectangle	LXB	5.200	2.200	22.880
L	2	Rectangle	LXB	6.015	1.600	19.248
M	1	Rectangle	LXB	4.220	2.000	8.440
N	1	Rectangle	LXB	3.750	2.200	8.250
O	1	Rectangle	LXB	4.695	2.000	9.390
P	1	Rectangle	LXB	3.000	1.800	5.400
Q	1	Rectangle	LXB	2.000	1.900	3.800
R	1	Rectangle	LXB	1.985	0.700	1.390
S	1	Rectangle	LXB	0.900	0.700	0.630
T	1	Rectangle	LXB	3.000	5.400	16.200
Total						210.907
Net Covered Area = (B) - (A to T) = 675.468 - 210.907						464.561

- NOTES
- READ THIS DRAWING ALONG WITH OTHER ARCHITECTURAL DRAWINGS.
 - IN CASE OF ANY DISCREPANCY IN THE DRAWING OR DIFFICULTY AT THE SITE, ARCHITECTS OFFICE SHOULD BE REFERRED TO IMMEDIATELY.
 - THE DRAWING SHOULD NOT BE SCALED. ONLY WRITTEN DIMENSIONS TO BE FOLLOWED.
 - THIS DRAWING IS PROPERTY OF GENESIS AND SHOULD NOT BE REPRODUCED WITHOUT THEIR WRITTEN PERMISSION.
 - MAIN C.C. AS SHOWN AS:-
 - STILTED LVL: +450
 - INTERNAL SITE ROAD LVL: +300 FOR NGL.

- RAIN WATER HARVESTING SYSTEM WILL BE PROVIDED AT SITE AS PER PREVAILING GOVERNMENT NORMS.
- SOLAR WATER HEATING SYSTEM WILL BE PROVIDED AT SITE AS PER PREVAILING GOVERNMENT NORMS.
- RESPONSIBILITY OF STRUCTURE STABILITY OF ENTIRE BUILDING BLOCKS WITH RESPECT TO EARTH QUAKE POINT OF VIEW AND OTHER NATURAL CALAMITIES SHALL BE OF STRUCTURAL ENGINEER.

PROJECT TITLE
PROPOSED AFFORDABLE HOUSING SCHEME FOR M/S. AGRASAIN SPACES LLP IN REVENUE ESTATE OF VILLAGE MUJERI, MEASURING 5.08 ACRES (PHASE - 2), SECTOR-70, TEHSIL BALLABGARH, FARIDABAD.


DRAWING TITLE
TYPICAL FLOOR PLAN 1ST FL. TO 14TH FL. (TOWER - 8)

Date	28-06-2018	Scale	1:100
Sheet No.	11		


For AGRASAIN SPACES LLP
 Authorised Signatory

GENESIS
 SCF-7, 2nd Floor,
 Sector-14 Market, Faridabad
 ARCHITECT
 ANURAG KAPOOR
 CA/98/23888

ARCHITECTS
 Ar. Anurag Kapoor
 CA/98/23888
 Ar. Ritu Kapoor
 CA/99/24290
Genesis
 ARCHITECTS, INTERIORS, LANDSCAPING & EXHIBITIONS.
 STUDIO : SCF 7, SECOND FLOOR, SEC 14 MKT. FARIDABAD, PHONE 0129 - 4109687

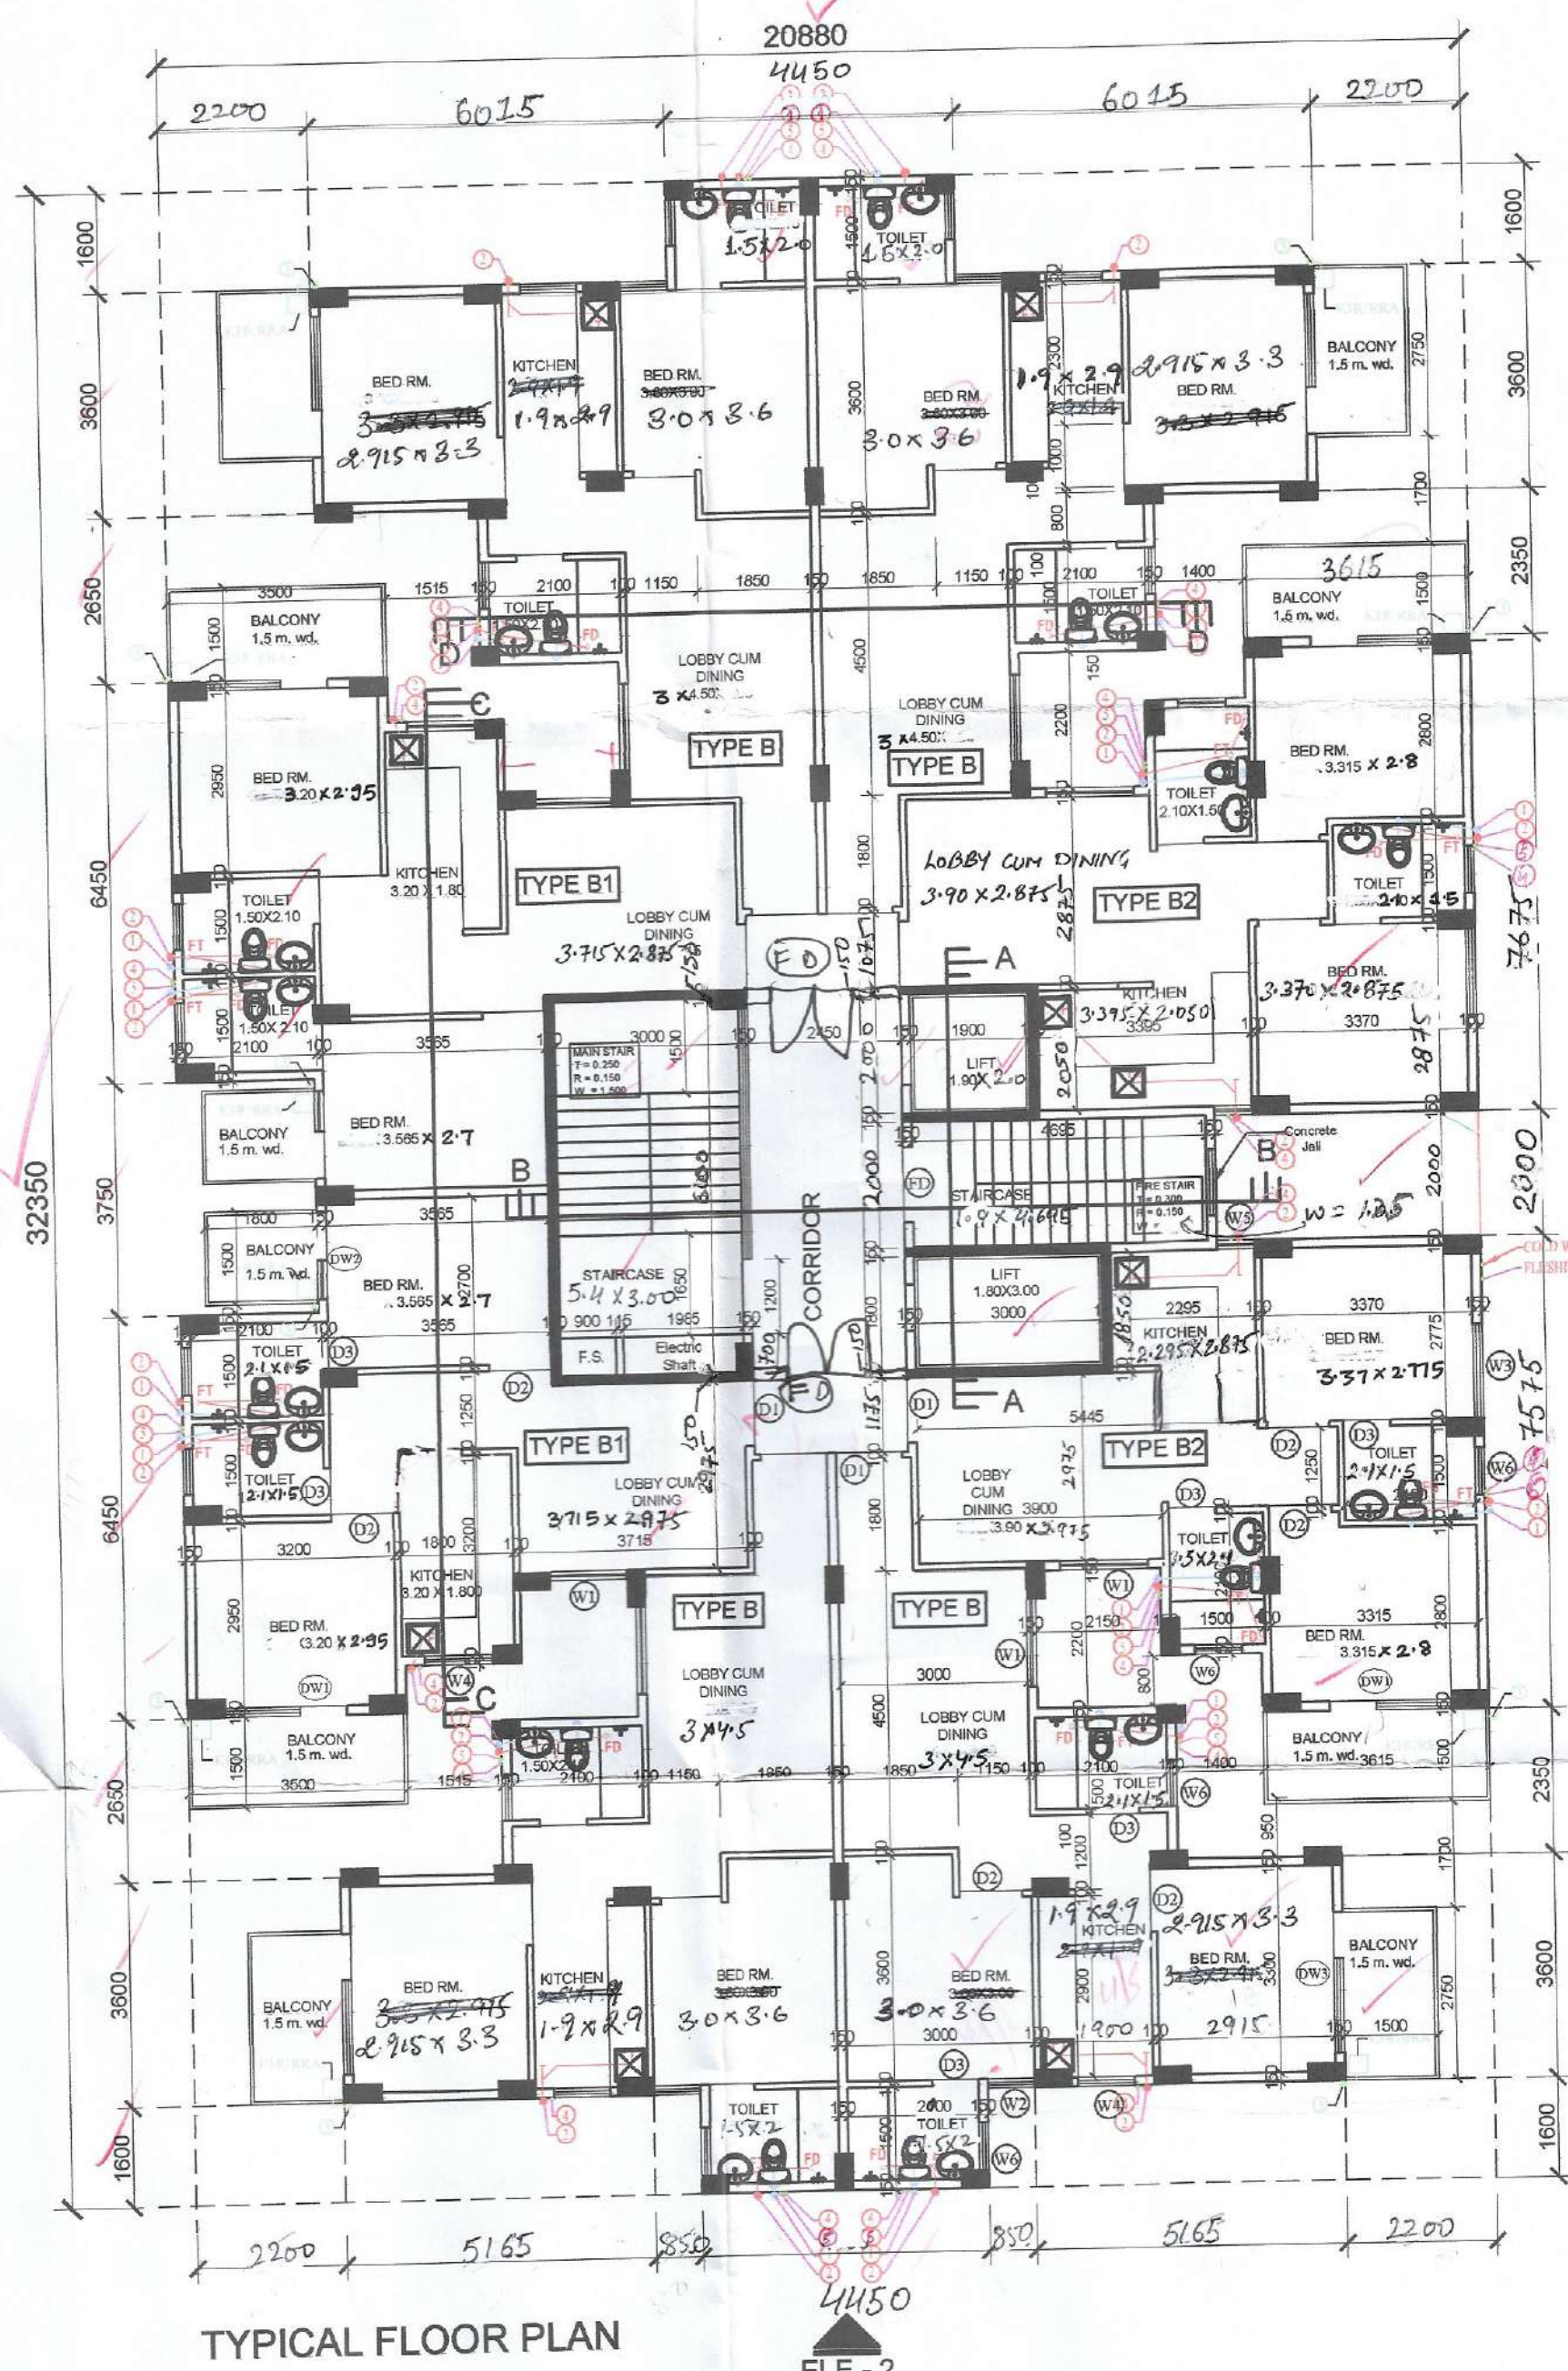


TYPICAL FLOOR PLAN

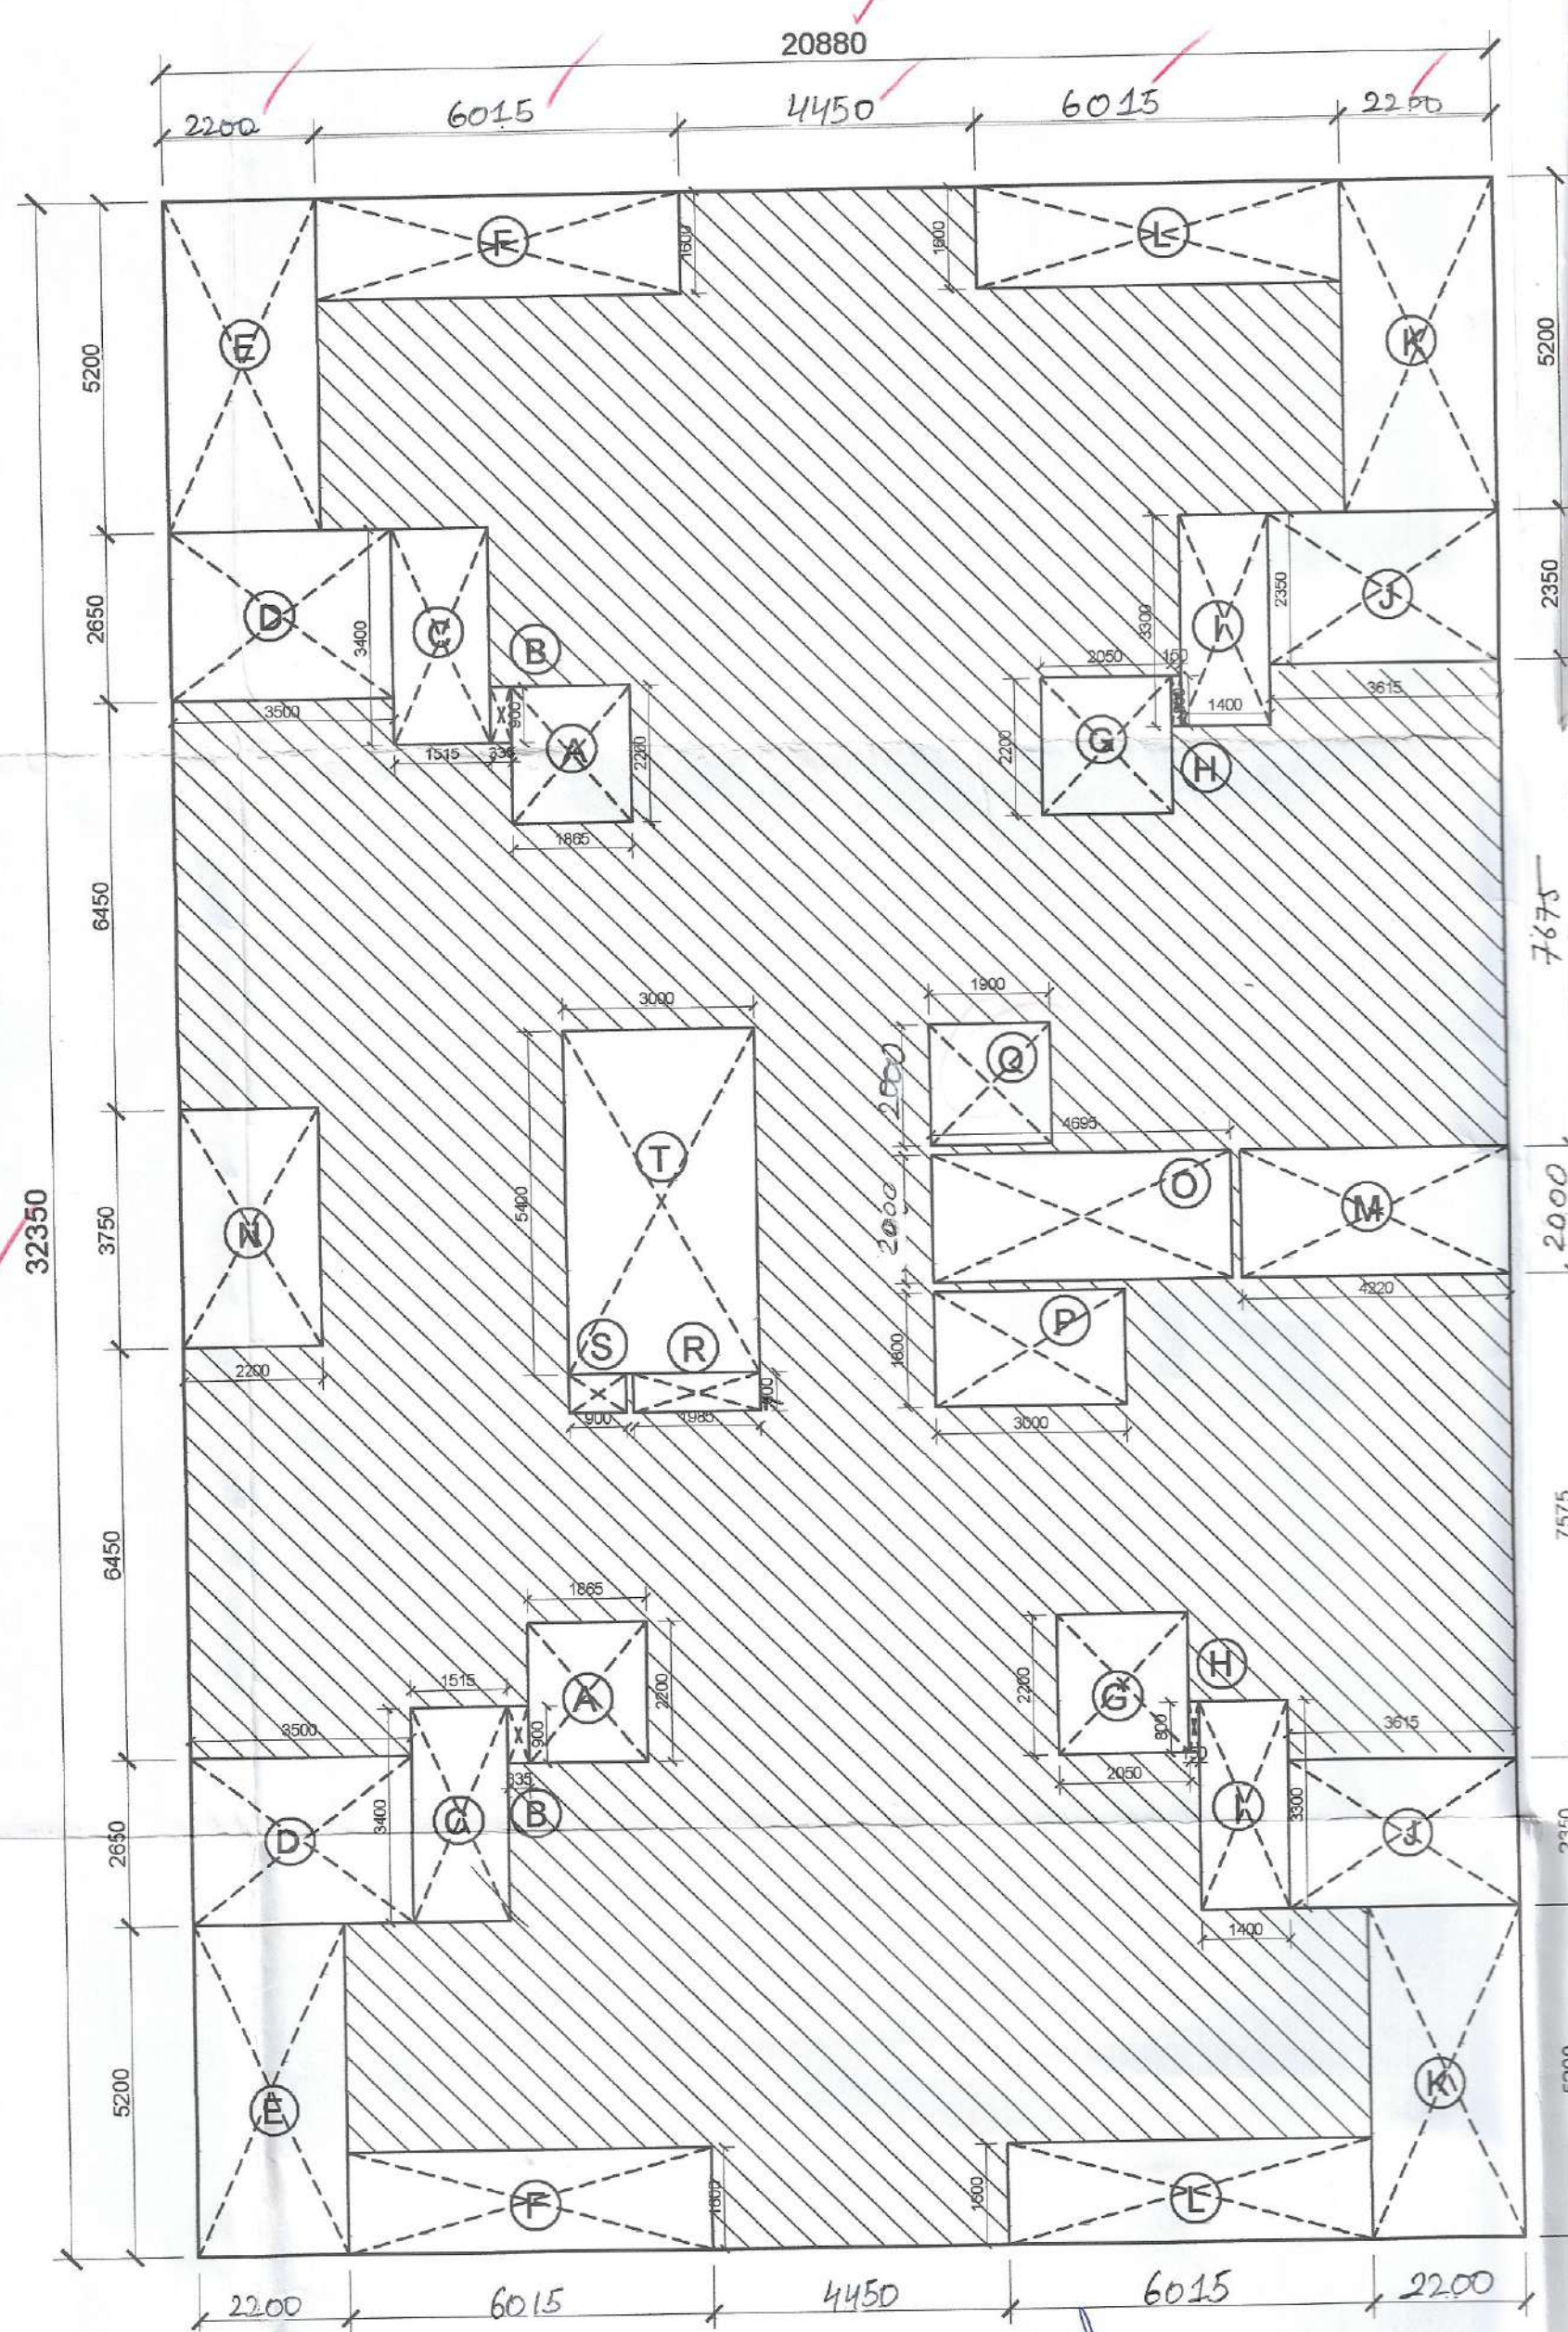

TYPICAL FLOOR AREA CALCULATION

LEGEND	
1 1000 CCI SOIL PIPE	①
2 1000 CCI WASTE PIPE	②
3 1000 CCI RAIN WATER & VENT	③
4 COLD WAETR SUPPLY	④
5 FLUSHING WATER SUPPLY	⑤

DESCRIPTION	SYMBOL
FLOOR DRAIN CL	FD
FLOOR TRAP	FT
COLD WATER SUPPLY	
FLUSHING WATER SUPPLY	
GULLY TRAP 450X450 C.I COVER OF SIZE 300X300	GT
MANHOLE 900X800 C.I COVER OF SIZE 550X450	MF
CATCH BASIN 450X450 WITH C.I COVER OF SIZE 450X450	

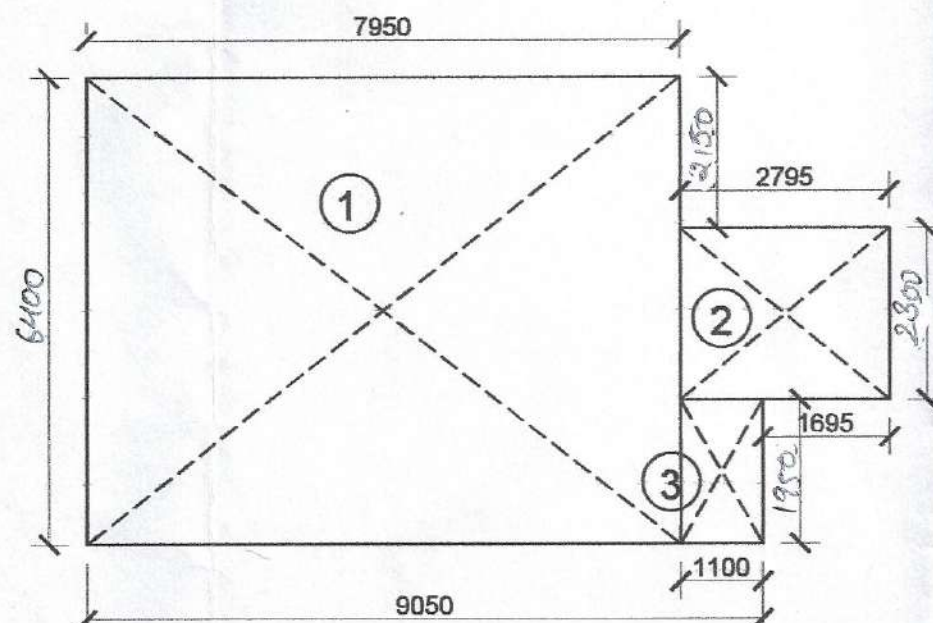



AREA CALCULATION FOR STILT F.A.R

Tower - 8 GROUND CORE (Stilt Area Calculation) for NON F.A.R					
Type	Quantity	Shape	Formula	Detail	Calculation (Each Area in sqm.)
Coverage (Additions)					
1	1	Rectangle	LXB	7.95 6.4	50.88
2	1	Rectangle	LXB	2.795 2.3	6.4285
3	1	Rectangle	LXB	1.95 1.1	2.145
Total					59.454
NET STILT AREA=(NET GROUND COVERAGE)-(1-3)					50.309

AREA CALCULATION FOR STILT COVERAGE

Tower - 8 GROUND CORE (Stilt Area Calculation) for F.A.R					
Type	Quantity	Shape	Formula	Detail	Calculation (Each Area in sqm.)
Coverage (Additions)					
1	1	Rectangle	LXB	7.95 6.4	50.88
2	1	Rectangle	LXB	2.795 2.3	6.4285
3	1	Rectangle	LXB	1.95 1.1	2.145
Total					59.454

Tower - 8 (GROUND COVERAGE Area Calculation)					
Type	Quantity	Shape	Formula	Detail	Calculation (Each Area in sqm.)
Coverage (Additions)					
8	1	Rectangle	LXB	32.35 20.88	675.468
Coverage (Deductions)					
A	2	Rectangle	LXB	2.200 1.965	8.206
B	2	Rectangle	LXB	0.900 0.335	0.603
C	2	Rectangle	LXB	3.400 1.515	10.302
D	2	Rectangle	LXB	3.500 2.650	18.550
E	2	Rectangle	LXB	5.200 2.650	27.800
F	2	Rectangle	LXB	6.015 1.600	19.248
G	2	Rectangle	LXB	2.200 2.050	9.020
H	2	Rectangle	LXB	0.800 0.150	0.240
I	2	Rectangle	LXB	3.300 1.400	9.240
J	2	Rectangle	LXB	3.615 2.350	16.991
K	2	Rectangle	LXB	5.200 2.650	27.800
L	2	Rectangle	LXB	6.015 1.600	19.248
M	1	Rectangle	LXB	4.220 2.000	8.440
N	1	Rectangle	LXB	3.750 2.200	8.250
Total					174.098
Net Covered Area = (8) - (A to N) = 675.468 - 174.098					501.371

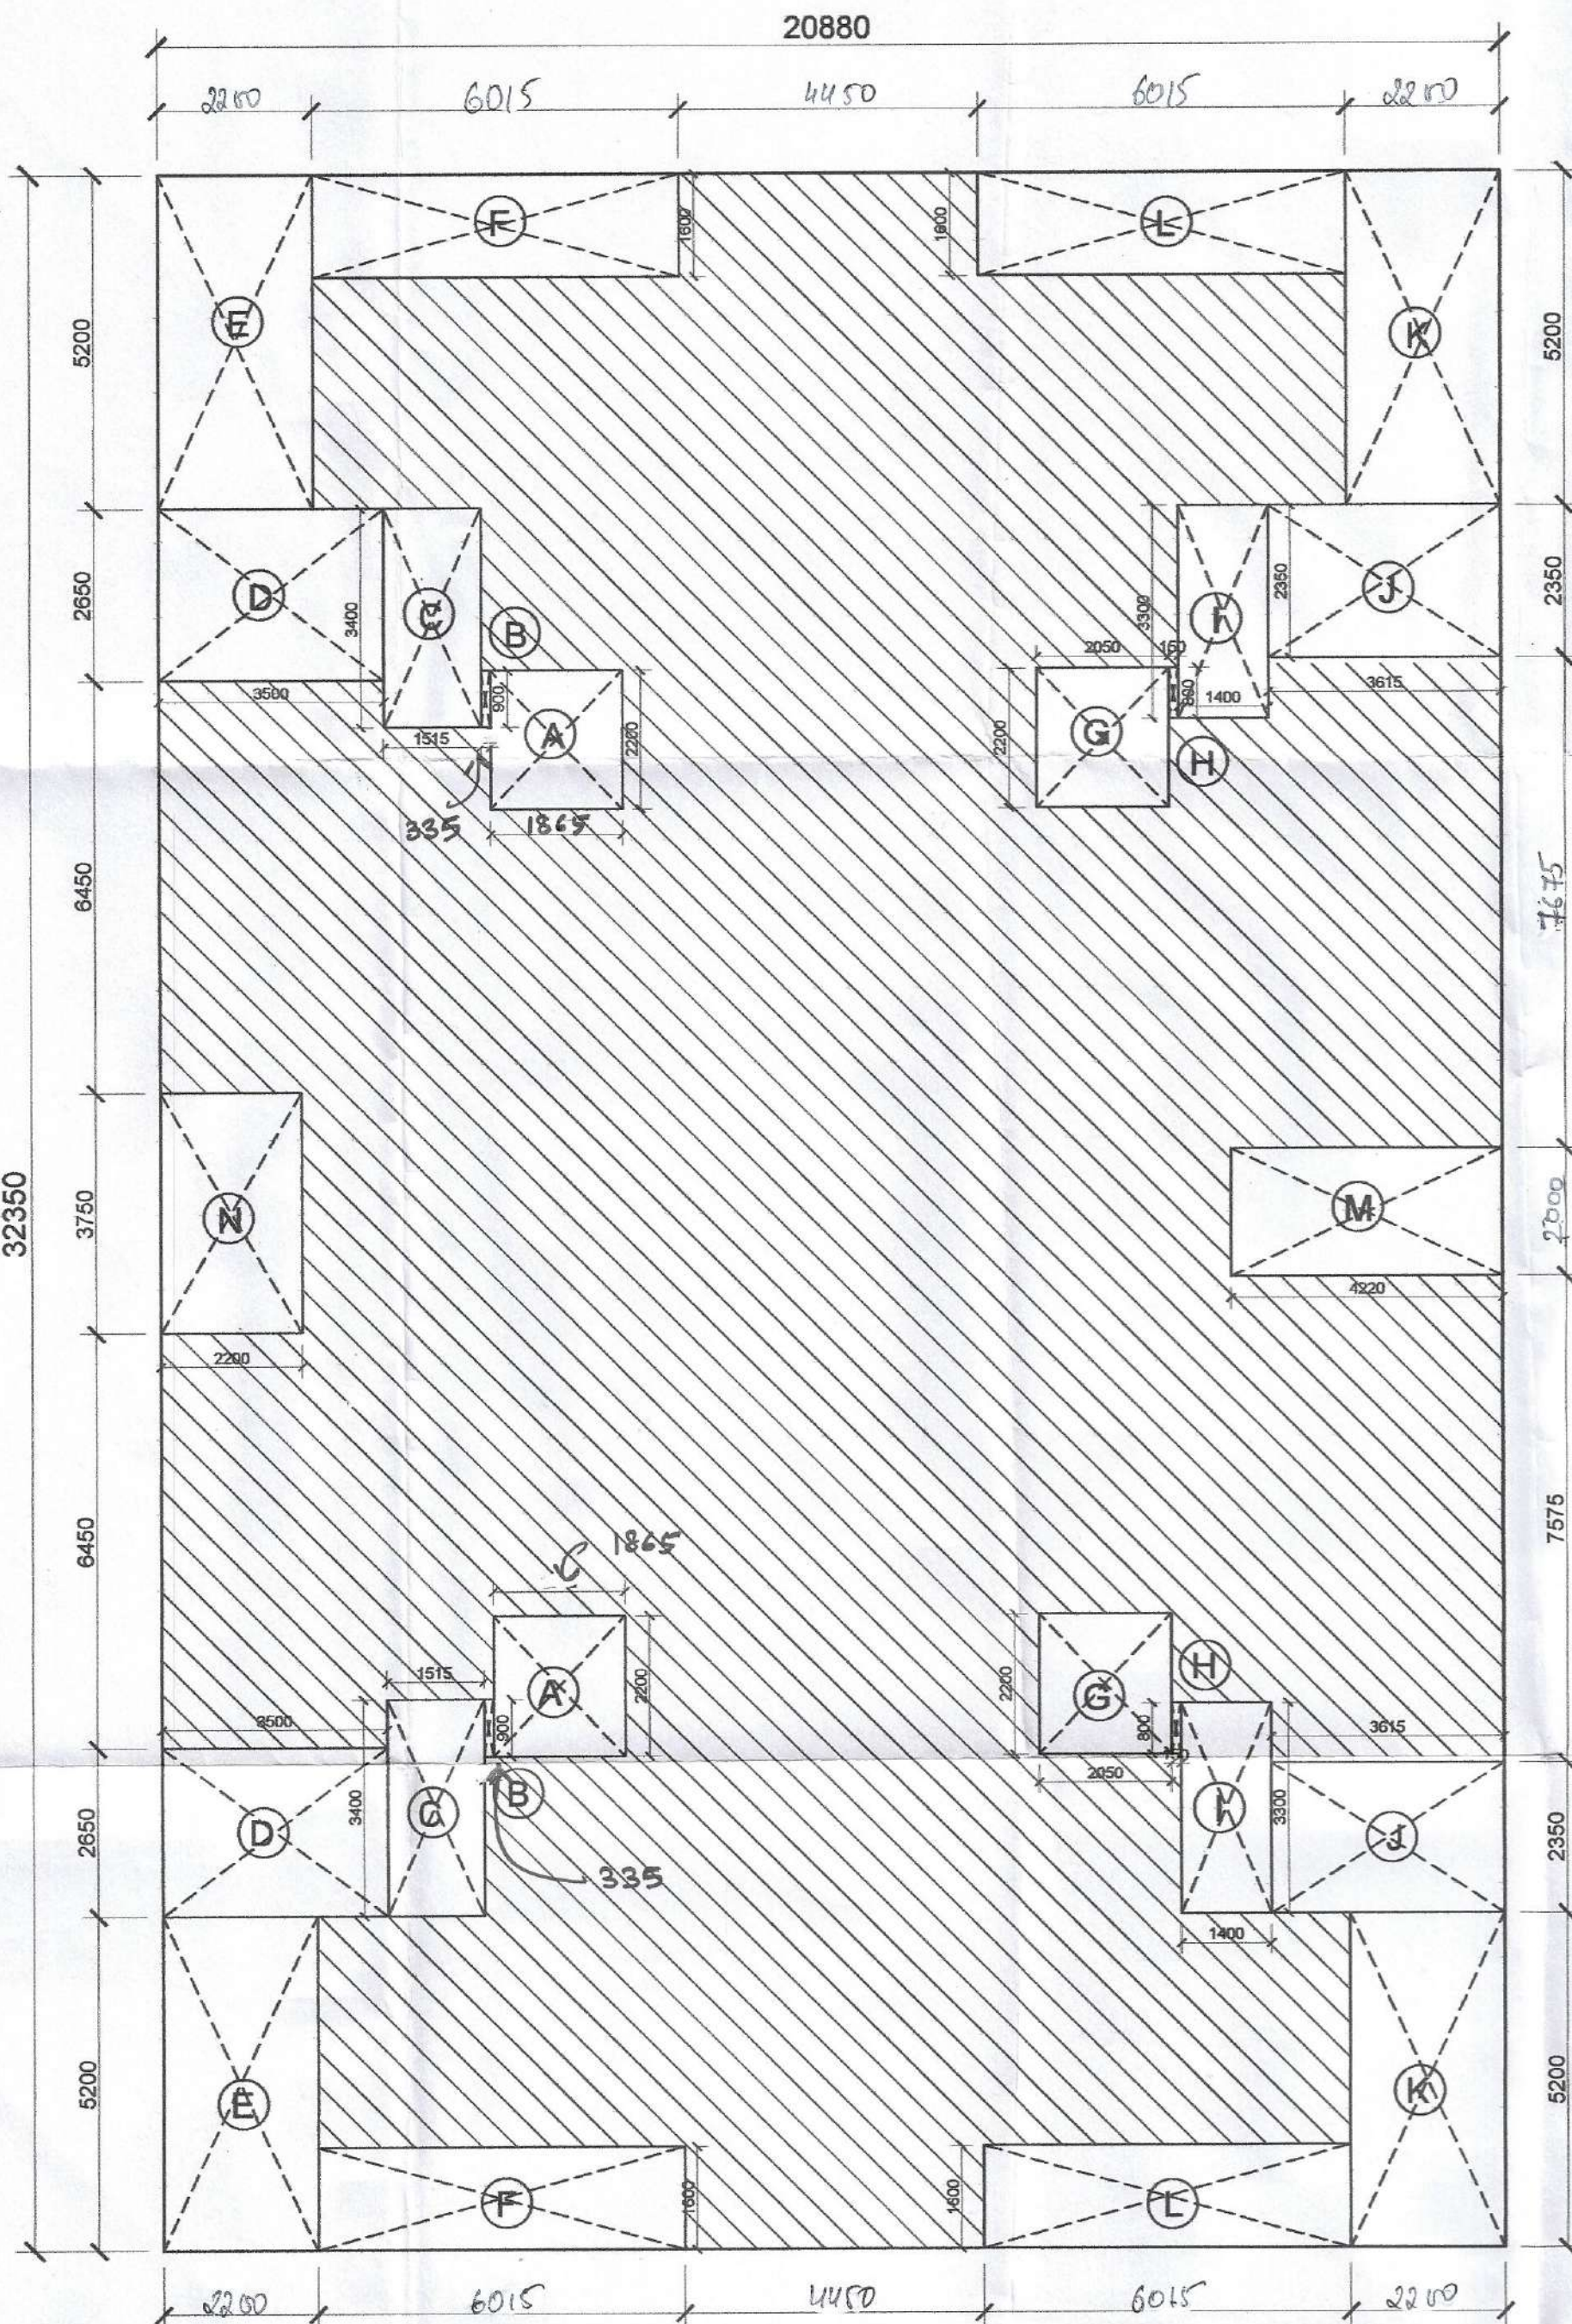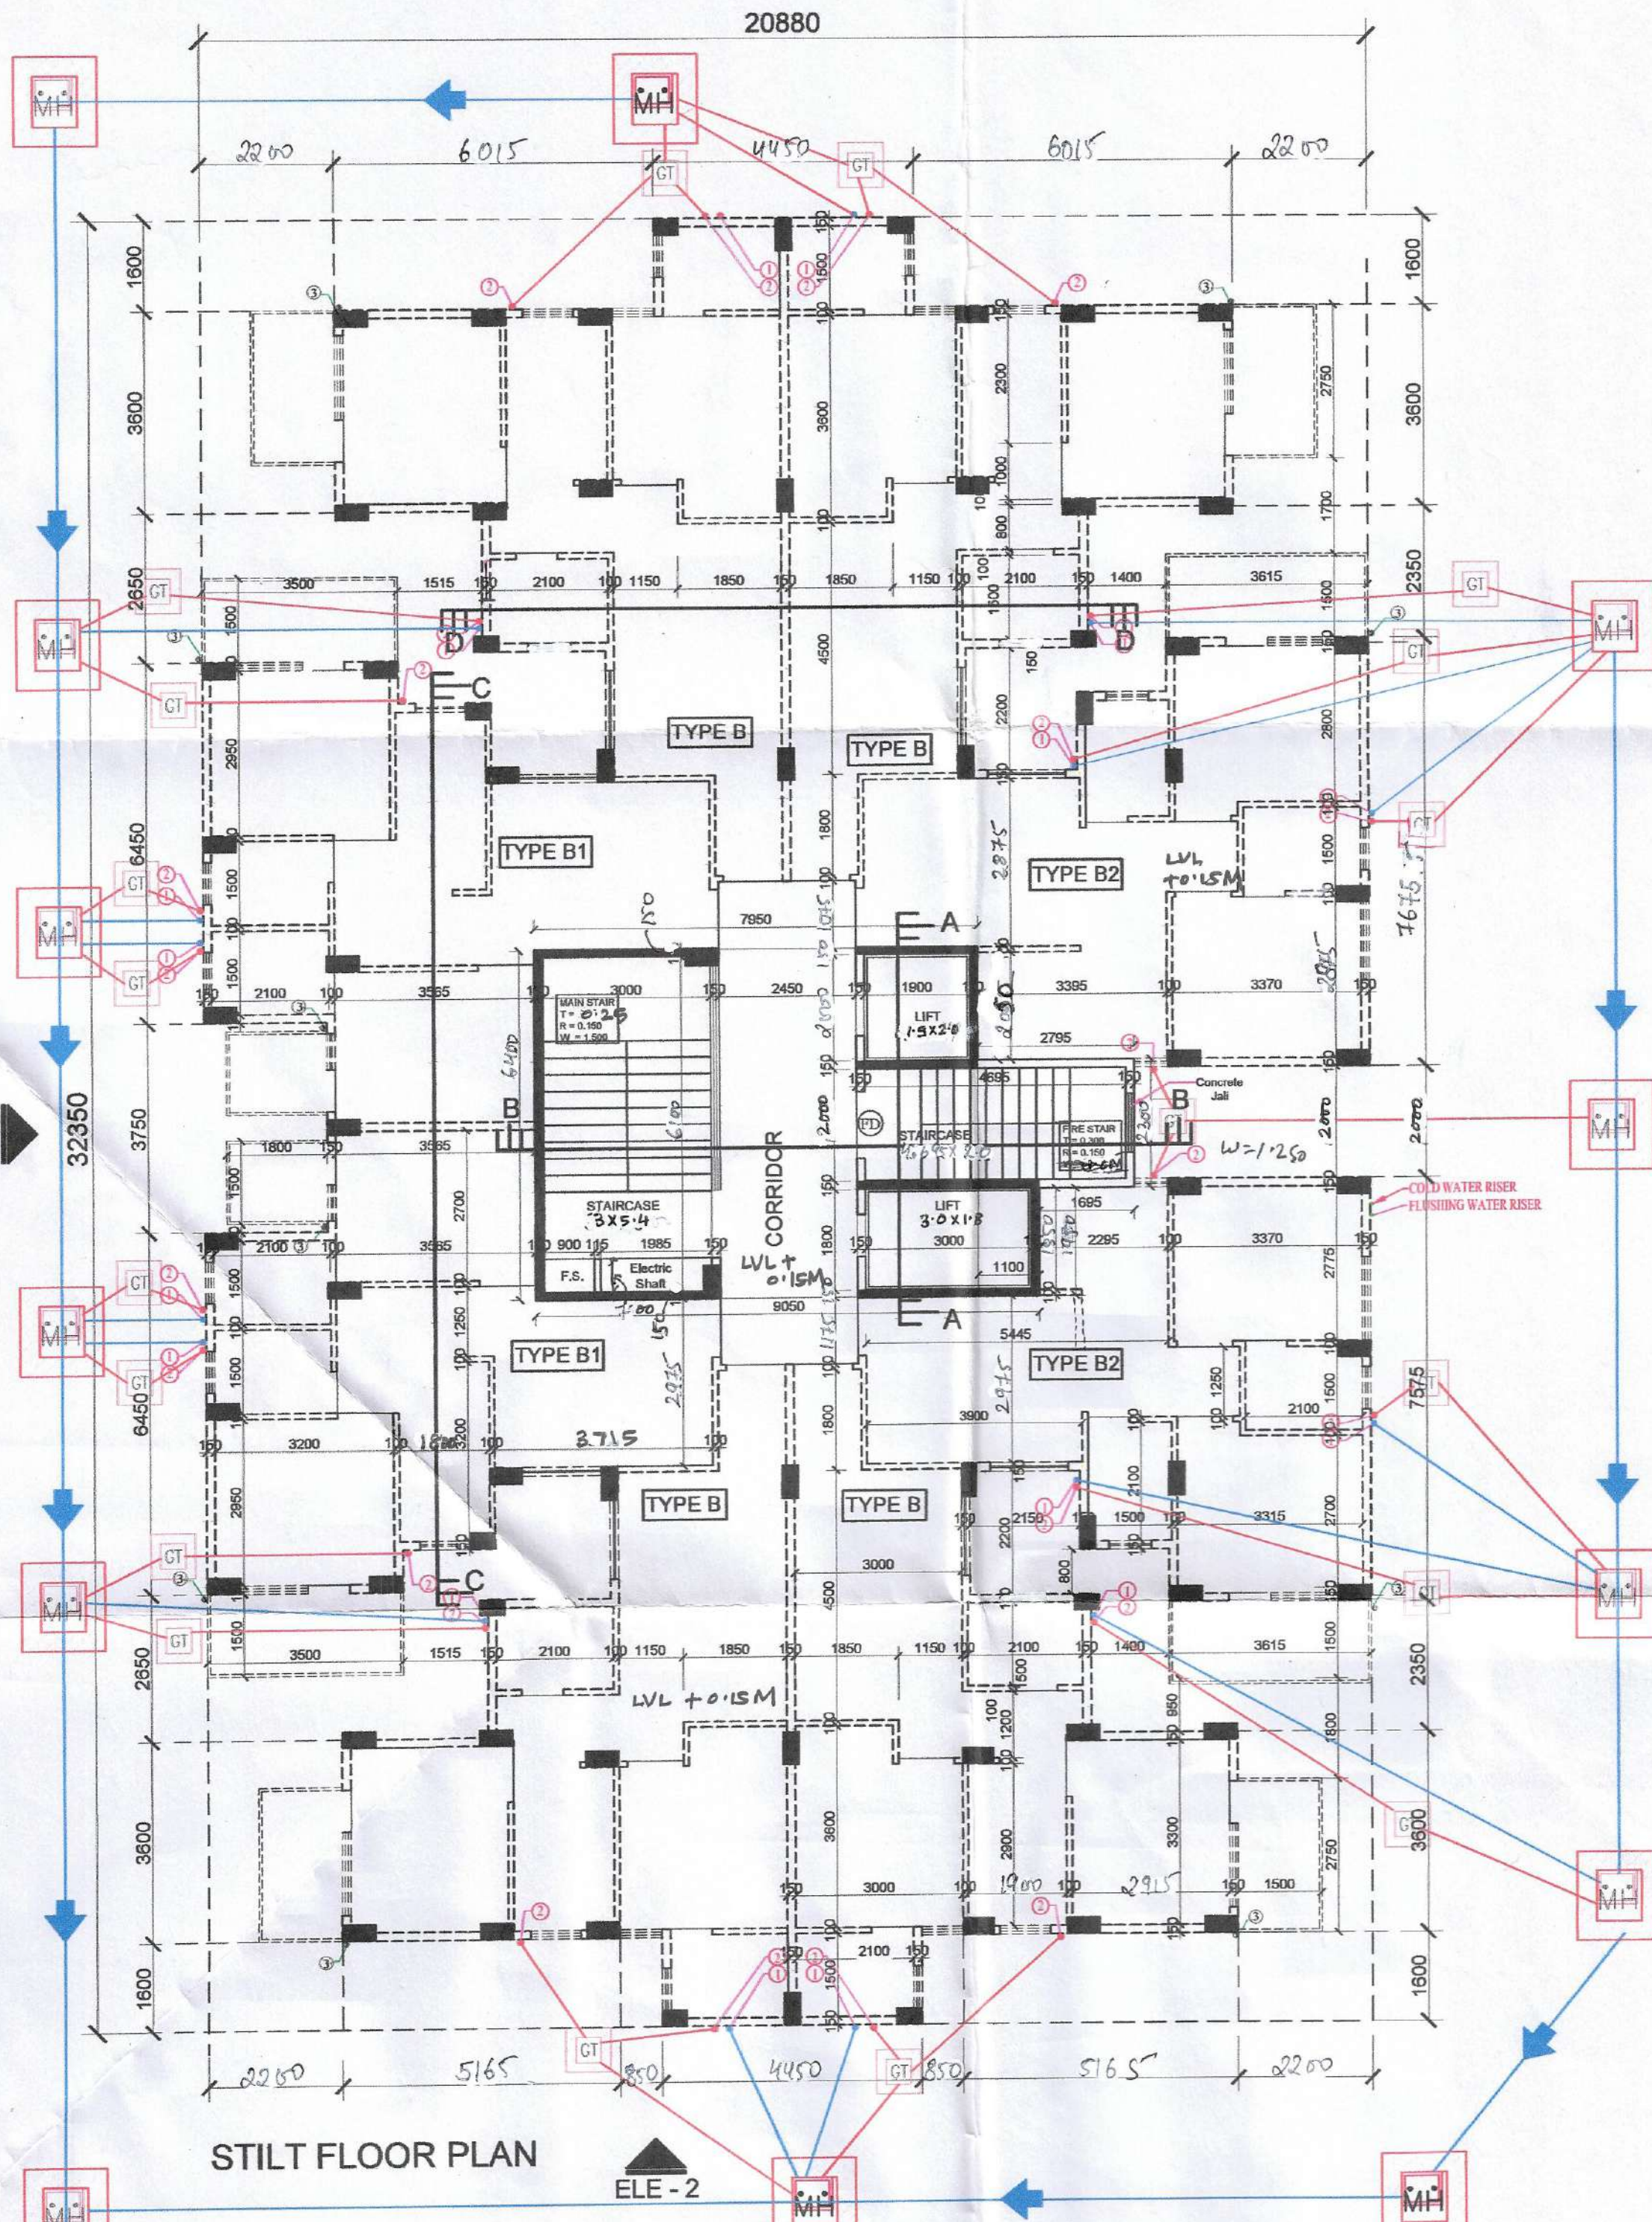

AREA CALCULATION FOR GROUND COVERAGE

- NOTES
1. READ THIS DRAWING ALONG WITH OTHER ARCHITECTURAL DRAWINGS.
 2. IN CASE OF ANY DISCREPANCY IN THE DRAWING OR DIFFICULTY AT THE SITE, ARCHITECT'S OFFICE SHOULD BE REFERRED TO IMMEDIATELY.
 3. THE DRAWING SHOULD NOT BE SCALED, ONLY WRITTEN DIMENSIONS TO BE FOLLOWED.
 4. THIS DRAWING IS PROPERTY OF GENESIS AND SHOULD NOT BE REPRODUCED WITHOUT THEIR WRITTEN PERMISSION.
 5. MAIN COL. AS SHOWN AS:-
 6. STILT LVL +450
 7. INTERNAL SITE ROAD LVL +300 FOR NGL.

- RAIN WATER HARVESTING SYSTEM WILL BE PROVIDED AT SITE AS PER PREVAILING GOVERNMENT NORMS.
- SOLAR WATER HEATING SYSTEM WILL BE PROVIDED AT SITE AS PER PREVAILING GOVERNMENT NORMS.
- RESPONSIBILITY OF STRUCTURE STABILITY OF ENTIRE BUILDING BLOCKS WITH RESPECT TO EARTH QUAKE POINT OF VIEW AND OTHER NATURAL CALAMITIES SHALL BE OF STRUCTURAL ENGINEER.

PROJECT TITLE
PROPOSED AFFORDABLE HOUSING SCHEME FOR M/S. AGRASAIN SPACES LLP IN REVENUE ESTATE OF VILLAGE MUJERI, MEASURING 5.08 ACRES (PHASE - 2), SECTOR-70, TEHSIL BALLABGARH, FARIDABAD.

DRAWING TITLE
STILT FLOOR PLAN (TOWER - 8)

Date	28-06-2018	Scale	1:100
Sheet No.	12		

Architect (HQ)
S.T.P. (HQ) Member Secretary B.P.C.
S.T.P. (F) Member Chairman B.P.C.
C.T.P. (F) Chairman B.P.C.

(RAM AVIAR BASSI) A.D.
(BALWANT SINGH) S.D.

A.D.F.O. (HQ) DFS PKL Member B.P.C.
Checked and found correct in forwarding letter No. 10/10/18
Superintending Engineer HSP, Panipat

For AGRASAIN SPACES LLP
Authorised Signatory
Owner's Sign


GENESIS
SCF - 7, 2nd Floor,
Sector - 14 Market, Faridabad
ARCHITECT
ANURAG KAPOOR
CA/98/23888 Architect's Sign

ARCHITECTS
Ar. Anurag Kapoor
CA/98/23888
Ar. Ritu Kapoor
CA/99/24290
ARCHITECTS, INTERIORS, LANDSCAPING & EXHIBITIONS.
STUDIO : SCF 7, SECOND FLOOR, SEC 14 MKT. FARIDABAD, PHONE 0129 - 4109687

LEGEND



1 1000 CCI SOIL PIPE	①
2 1000 CCI WASTE PIPE	②
3 1000 CCI RAIN WATER & VENT	③
4 COLD WATER SUPPLY	④
5 FLUSHING WATER SUPPLY	⑤

DESCRIPTION	SYMBOL
FLOOR DRAIN C.I.	FD*
FLOOR TRAP	FT*
COLD WATER SUPPLY	
FLUSHING WATER SUPPLY	
GULLY TRAP 450X450 C.I COVER OF SIZE 300X300	GT
MANHOLE 900X900 C.I COVER OF SIZE 500X450	MH
CATCH BASIN 450X450 WITH C.I COVER OF SIZE 450X450	CB

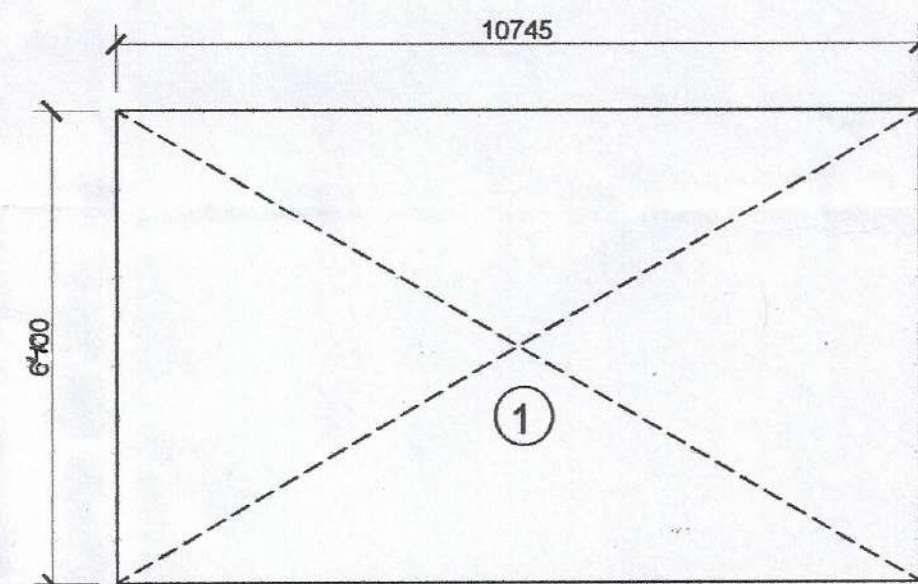



Mumty Machine Room at Terrace LVL. (TOWER-8) NON FAR					
Type	Quantity	Shape	Formula	Detail	Calculation (Each Area in sqm.)
Coverage (Additions)					
1	1	Rectangle	LXB	10.745	64.00
Total					68.763

Door Window Schedule Tower - 8				
S.No.	Tag	Size of Opening	Cill Ht.	Lintel Ht.
1	D1	1065 X 2100	2100	2100
2	FD	1250 X 2100	2100	2100

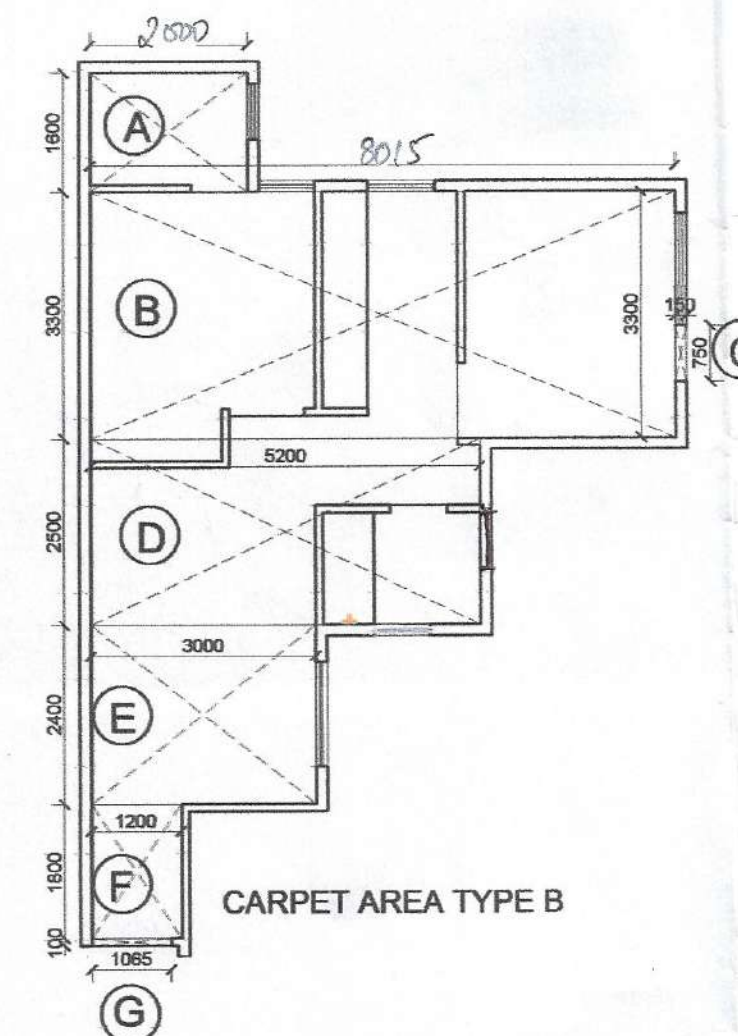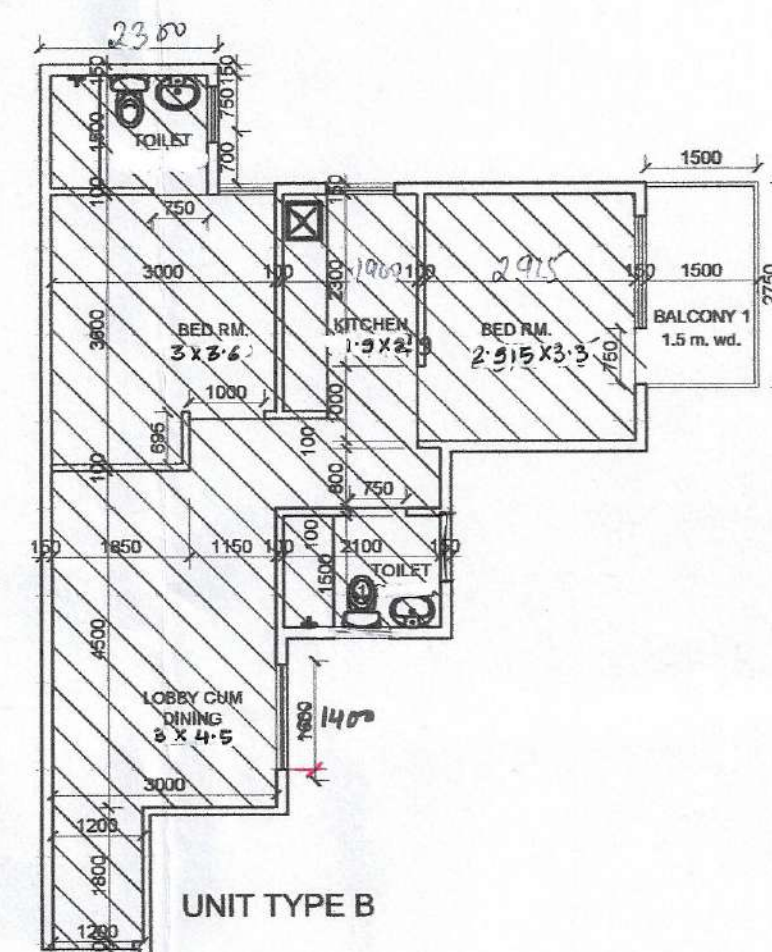

UNIT CARPET AREA DETAIL (TYPE B)					
Type	Quantity	Shape	Formula	Detail	Calculation (Each Area in sqm.)
A	1	Rectangle	LXB	2.80	1.600
B	1	Rectangle	LXB	8.015	3.300
C	1	Rectangle	LXB	0.75	0.150
D	1	Rectangle	LXB	5.200	2.500
E	1	Rectangle	LXB	3.000	2.400
F	1	Rectangle	LXB	1.800	1.200
G	1	Rectangle	LXB	1.065	0.107
Total					52.229

BALCONY AREA DETAIL (TYPE B)				
Type	Shape	Formula	Detail	Calculation (Each Area in sqm.)
BAL.1	Rectangle	LXB	2.750	1.500
Total				4.125

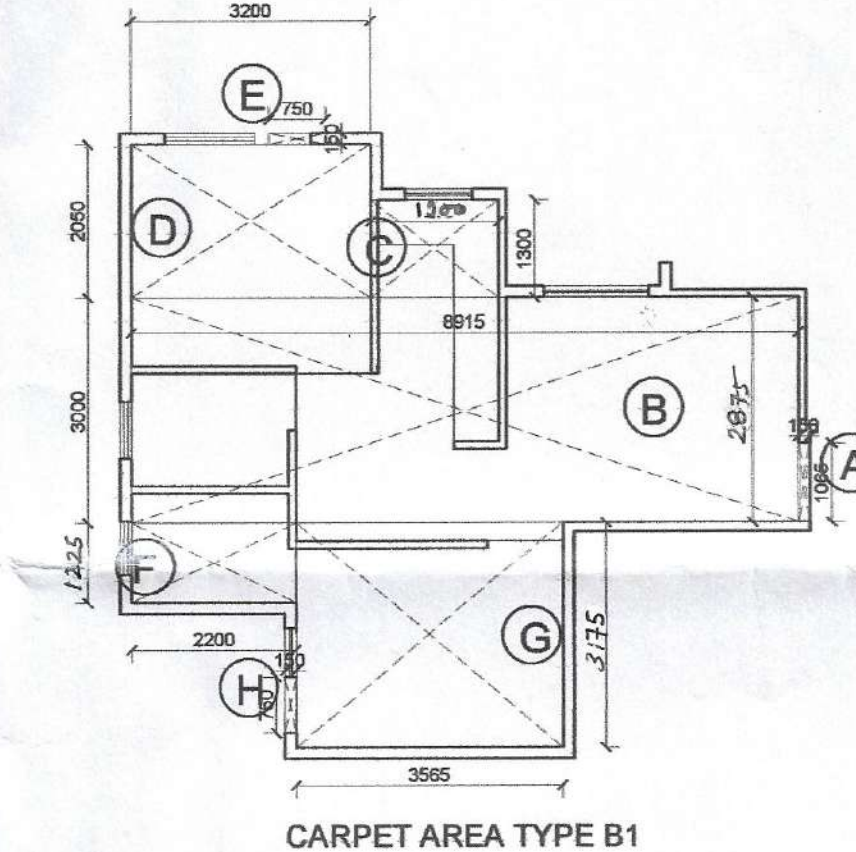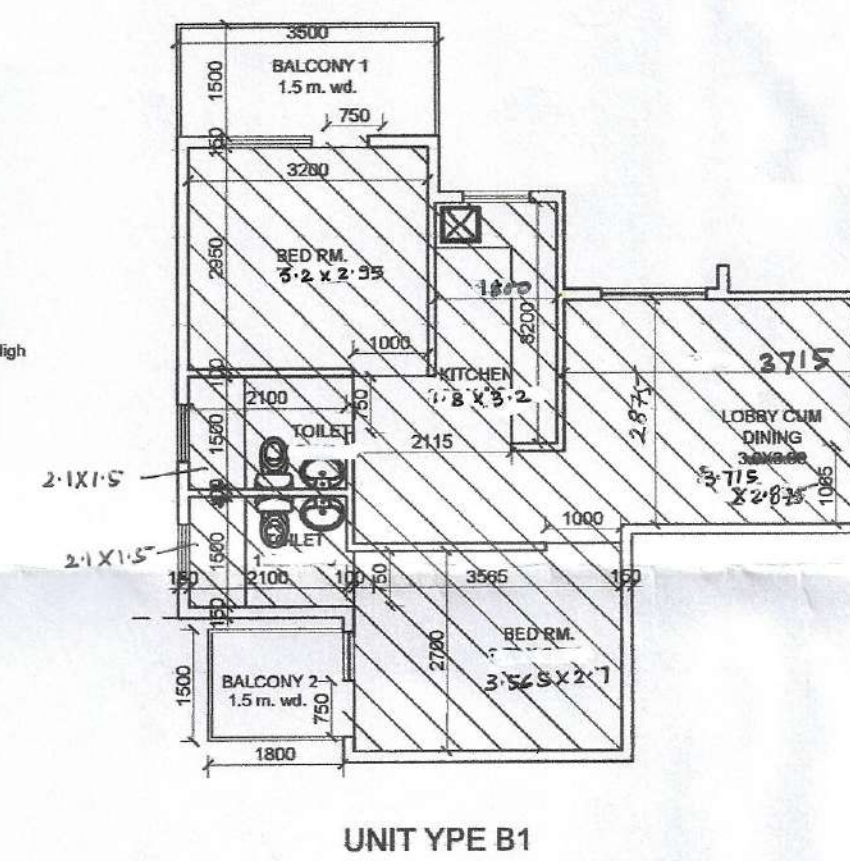

UNIT CARPET AREA DETAIL (TYPE B1)					
Type	Quantity	Shape	Formula	Detail	Calculation (Each Area in sqm.)
A	1	Rectangle	LXB	1.065	0.150
B	1	Rectangle	LXB	8.915	2.835
C	1	Rectangle	LXB	1.900	1.300
D	1	Rectangle	LXB	3.200	2.050
E	1	Rectangle	LXB	0.750	0.150
F	1	Rectangle	LXB	2.200	1.225
G	1	Rectangle	LXB	3.565	3.135
H	1	Rectangle	LXB	0.750	0.150
Total					19.659

BALCONY AREA DETAIL (TYPE B1)				
Type	Shape	Formula	Detail	Calculation (Each Area in sqm.)
BAL.1	Rectangle	LXB	3.500	1.500
BAL.2	Rectangle	LXB	1.800	1.500
Total				7.950

UNIT CARPET AREA DETAIL (TYPE B2)					
Type	Quantity	Shape	Formula	Detail	Calculation (Each Area in sqm.)
A	1	Rectangle	LXB	1.065	0.150
B	1	Rectangle	LXB	8.915	2.835
C	1	Rectangle	LXB	6.865	3.150
D	1	Rectangle	LXB	4.915	1.400
E	1	Rectangle	LXB	3.315	0.950
F	1	Rectangle	LXB	0.750	0.150
Total					50.693

BALCONY AREA DETAIL (TYPE B2)				
Type	Shape	Formula	Detail	Calculation (Each Area in sqm.)
BAL.1	Rectangle	LXB	3.315	1.500
Total				4.973

- NOTES
1. READ THIS DRAWING ALONG WITH OTHER ARCHITECTURAL DRAWINGS.
 2. IN CASE OF ANY DISCREPANCY IN THE DRAWING OR DIFFICULTY AT THE SITE, ARCHITECT'S OFFICE SHOULD BE REFERRED TO IMMEDIATELY.
 3. THE DRAWING SHOULD NOT BE SCALED, ONLY WRITTEN DIMENSIONS TO BE FOLLOWED.
 4. THIS DRAWING IS PROPERTY OF GENESIS AND SHOULD NOT BE REPRODUCED WITHOUT THEIR WRITTEN PERMISSION.
 5. MAIN COL. AS SHOWN AS -
 6. STILTED LVL +460
 7. INTERNAL SITE ROAD LVL +300 FOR NGL.

- RAIN WATER HARVESTING SYSTEM WILL BE PROVIDED AT SITE AS PER PREVAILING GOVERNMENT NORMS.
- SOLAR WATER HEATING SYSTEM WILL BE PROVIDED AT SITE AS PER PREVAILING GOVERNMENT NORMS.
- RESPONSIBILITY OF STRUCTURE STABILITY OF ENTIRE BUILDING BLOCKS WITH RESPECT TO EARTH QUAKE POINT OF VIEW AND OTHER NATURAL CALAMITIES SHALL BE OF STRUCTURAL ENGINEER.

PROJECT TITLE

PROPOSED AFFORDABLE HOUSING SCHEME FOR M/S. AGRASAIN SPACES LLP IN REVENUE ESTATE OF VILLAGE MUJERI, MEASURING 5.08 ACRES (PHASE - 2), SECTOR-70, TEHSIL BALLABGARH, FARIDABAD.

DRAWING TITLE

TERRACE PLAN
CARPET AREA DETAIL
(TOWER - 8)

Date: 28-06-2018 Scale: 1:100
Sheet No. 13


For AGRASAIN SPACES LLP

Authorised Signatory
Owner's Sign

GENESIS
SCF-7, 2nd Floor,
Sector-14 Market, Faridabad
ARCHITECT'S SIGNATURE
ANURAG KAPOOR
CA/98/23888

ARCHITECTS
Ar. Anurag Kapoor
CA/98/23888
Ar. Ritu Kapoor
CA/99/24290

ARCHITECTS, INTERIORS, LANDSCAPING & EXHIBITIONS.
STUDIO : SCF 7, SECOND FLOOR, SEC 14 MKT. FARIDABAD, PHONE 0129 - 4109687

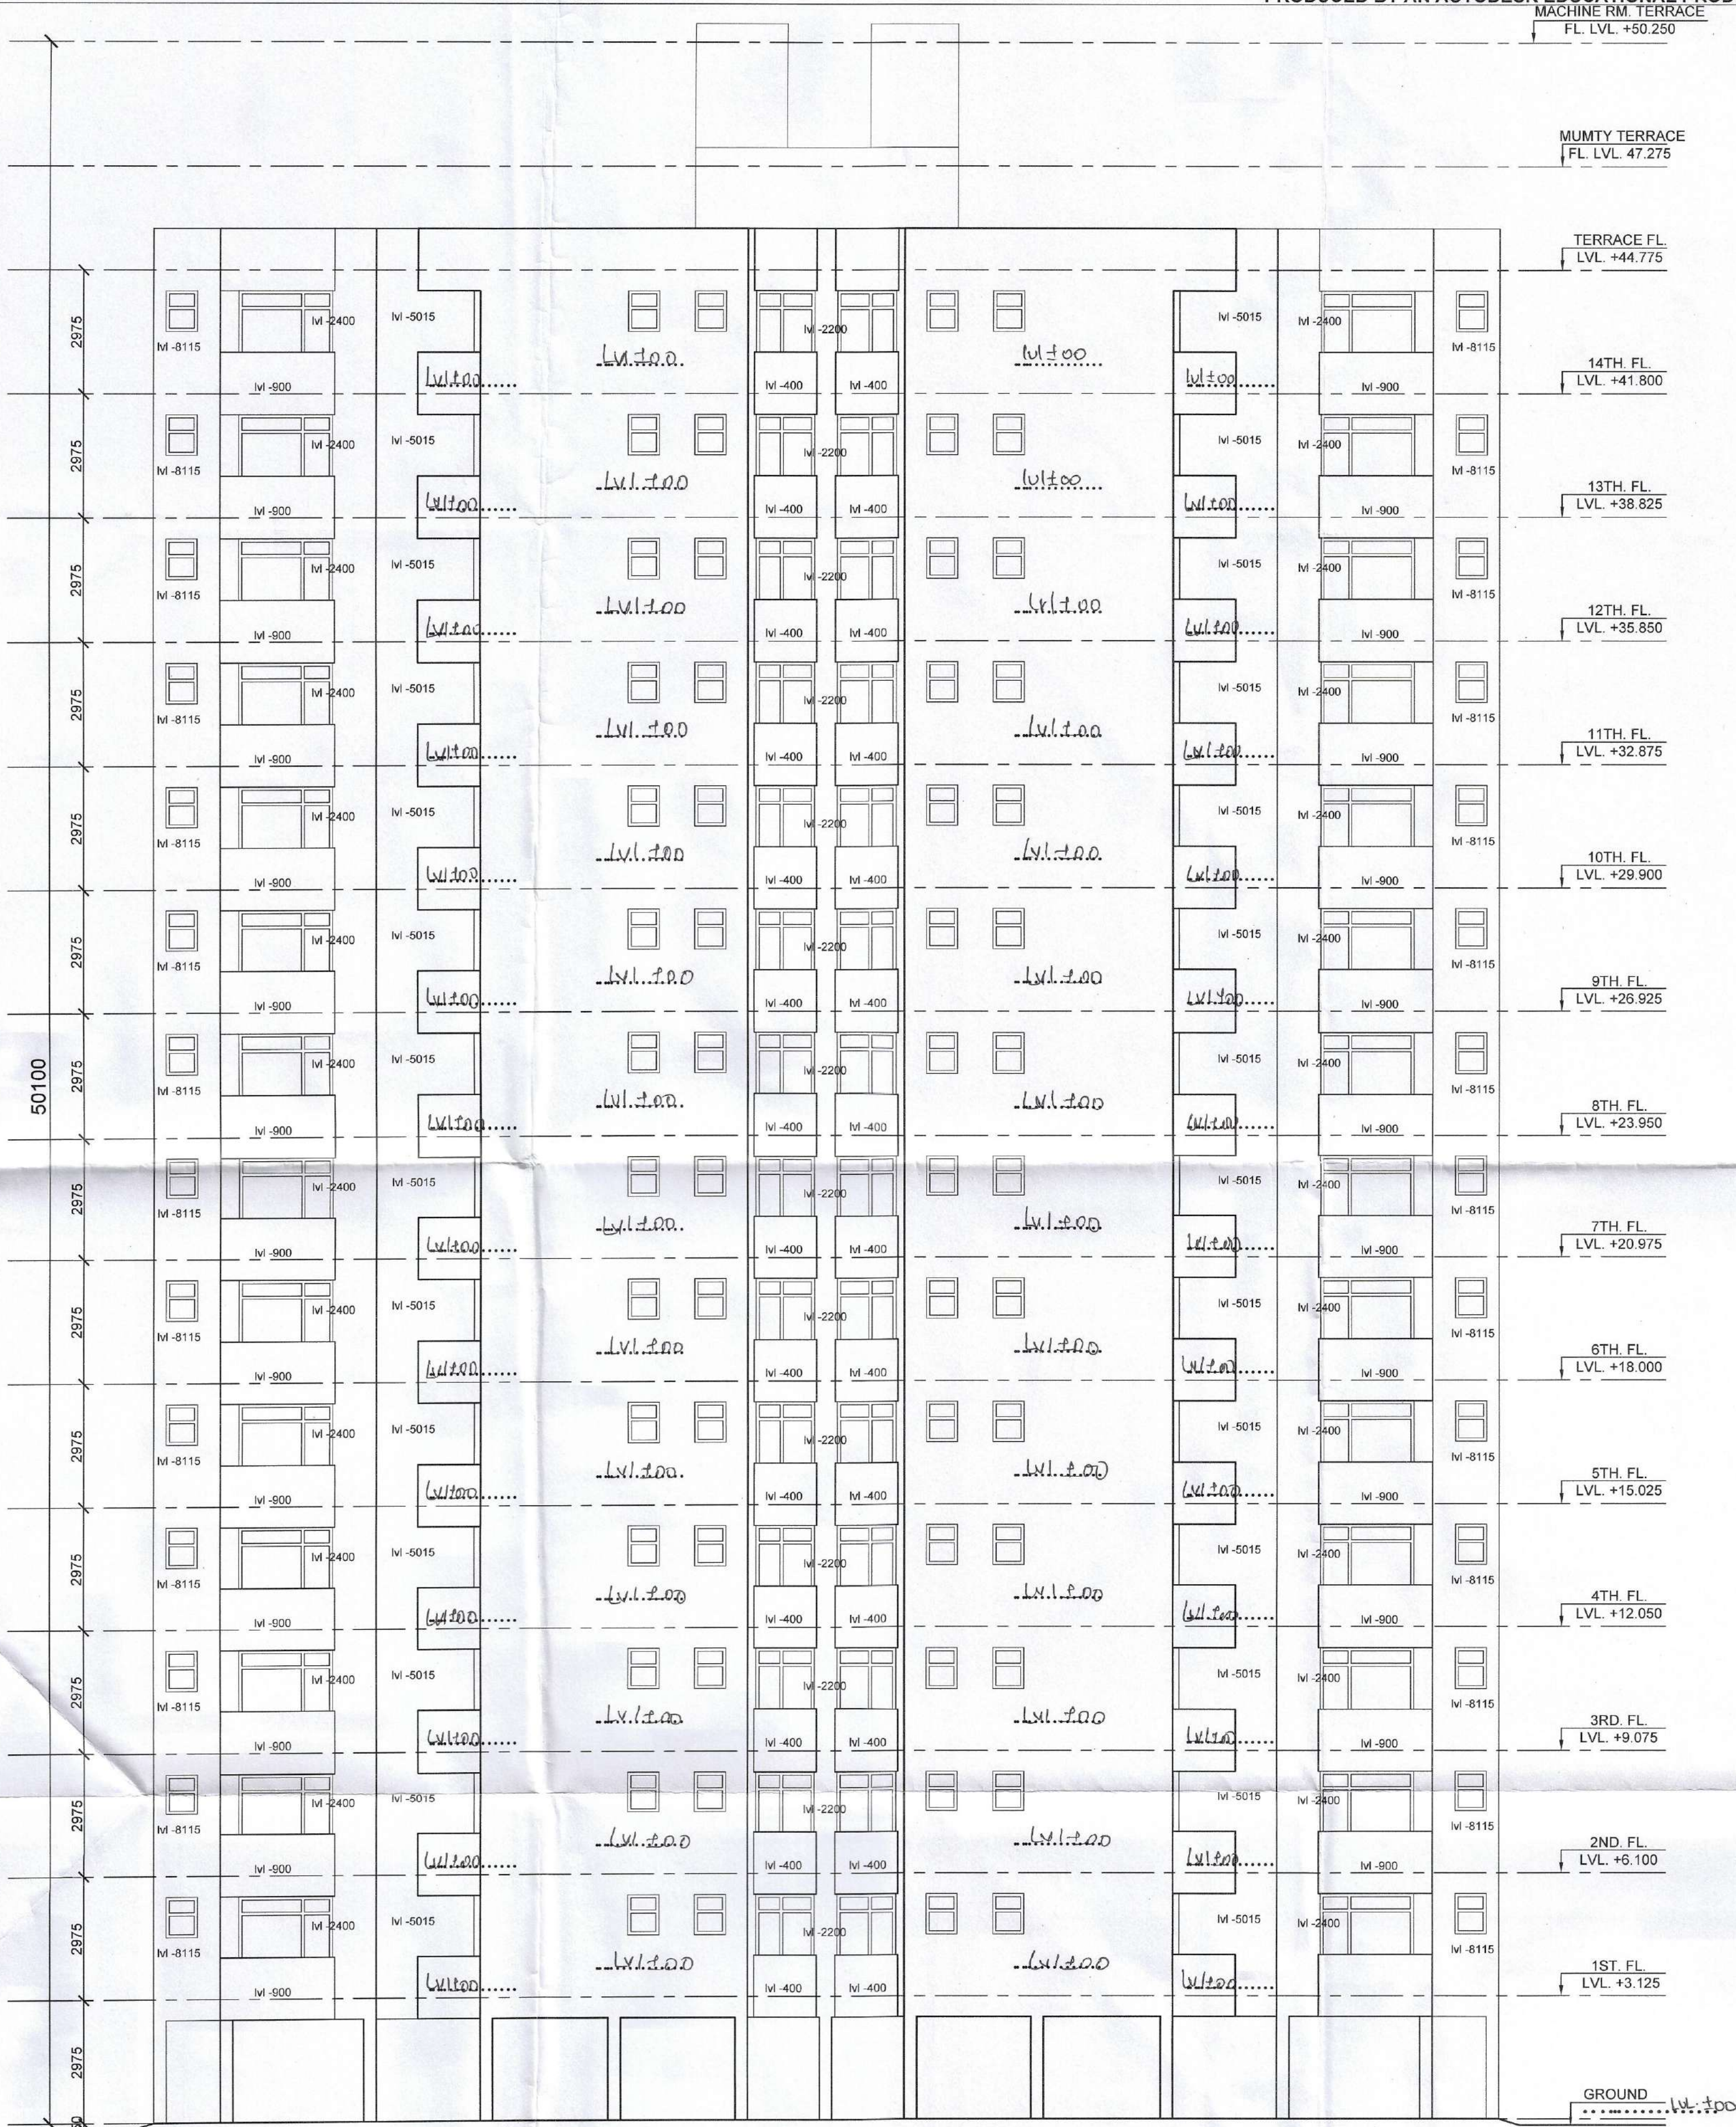

ELEVATION -1



ELEVATION -2

ARCHITECTS

Ar. Anurag Kapoor
CA/98/23888
Ar. Ritu Kapoor
CA/99/24290



ARCHITECTS, INTERIORS, LANDSCAPING & EXHIBITIONS.
STUDIO - SCF 7, SECOND FLOOR, SEC 14 MKT. FARIDABAD, PHONE 0129 - 4109687

GENESIS
SCF - 7, 2nd Floor,
Sector - 14 Market, Faridabad
ARCHITECT
ANURAG KAPOOR
CA/98/23888

Architect's Sign

Owner's Sign

Date 28-06-2018

Scale 1:100

Sheet No. 16

DRAWING TITLE

ELEVATION

(TOWER-8)

PROJECT TITLE

PROPOSED AFFORDABLE HOUSING SCHEME FOR M/S. AGRASAIN SPACES LLP IN REVENUE ESTATE OF VILLAGE MUJERI, MEASURING 5.08 ACRES (PHASE-2), SECTOR-70, TEHSIL BALLABGARH, FARIDABAD.

- RAIN WATER HARVESTING SYSTEM WILL BE PROVIDED AT SITE AS PER PREVAILING GOVERNMENT NORMS.
- SOLAR WATER HEATING SYSTEM WILL BE PROVIDED AT SITE AS PER PREVAILING GOVERNMENT NORMS.
- RESPONSIBILITY OF STRUCTURE STABILITY OF ENTIRE BUILDING BLOCKS WITH RESPECT TO EARTH QUAKE POINT OF VIEW AND OTHER NATURAL CALAMITIES SHALL BE OF STRUCTURAL ENGINEER.

NOTES

- READ THIS DRAWING ALONG WITH OTHER ARCHITECTURAL DRAWINGS.
- IN CASE OF ANY DISCREPANCY IN THE DRAWING OR DIFFICULTY AT THE SITE, ARCHITECT'S OFFICE SHOULD BE REFERRED TO IMMEDIATELY.
- THE DRAWING SHOULD NOT BE SCALED, ONLY WRITTEN DIMENSIONS TO BE FOLLOWED.
- THIS DRAWING IS PROPERTY OF GENESIS AND SHOULD NOT BE REPRODUCED WITHOUT THEIR WRITTEN PERMISSION.
- MAIN COL. AS SHOWN AS -
- STILTED LVL. +450
- INTERNAL SITE ROAD LVL. +300 FOR NGL.

For AGRASAIN SPACES LLP
Authorised Signatory